


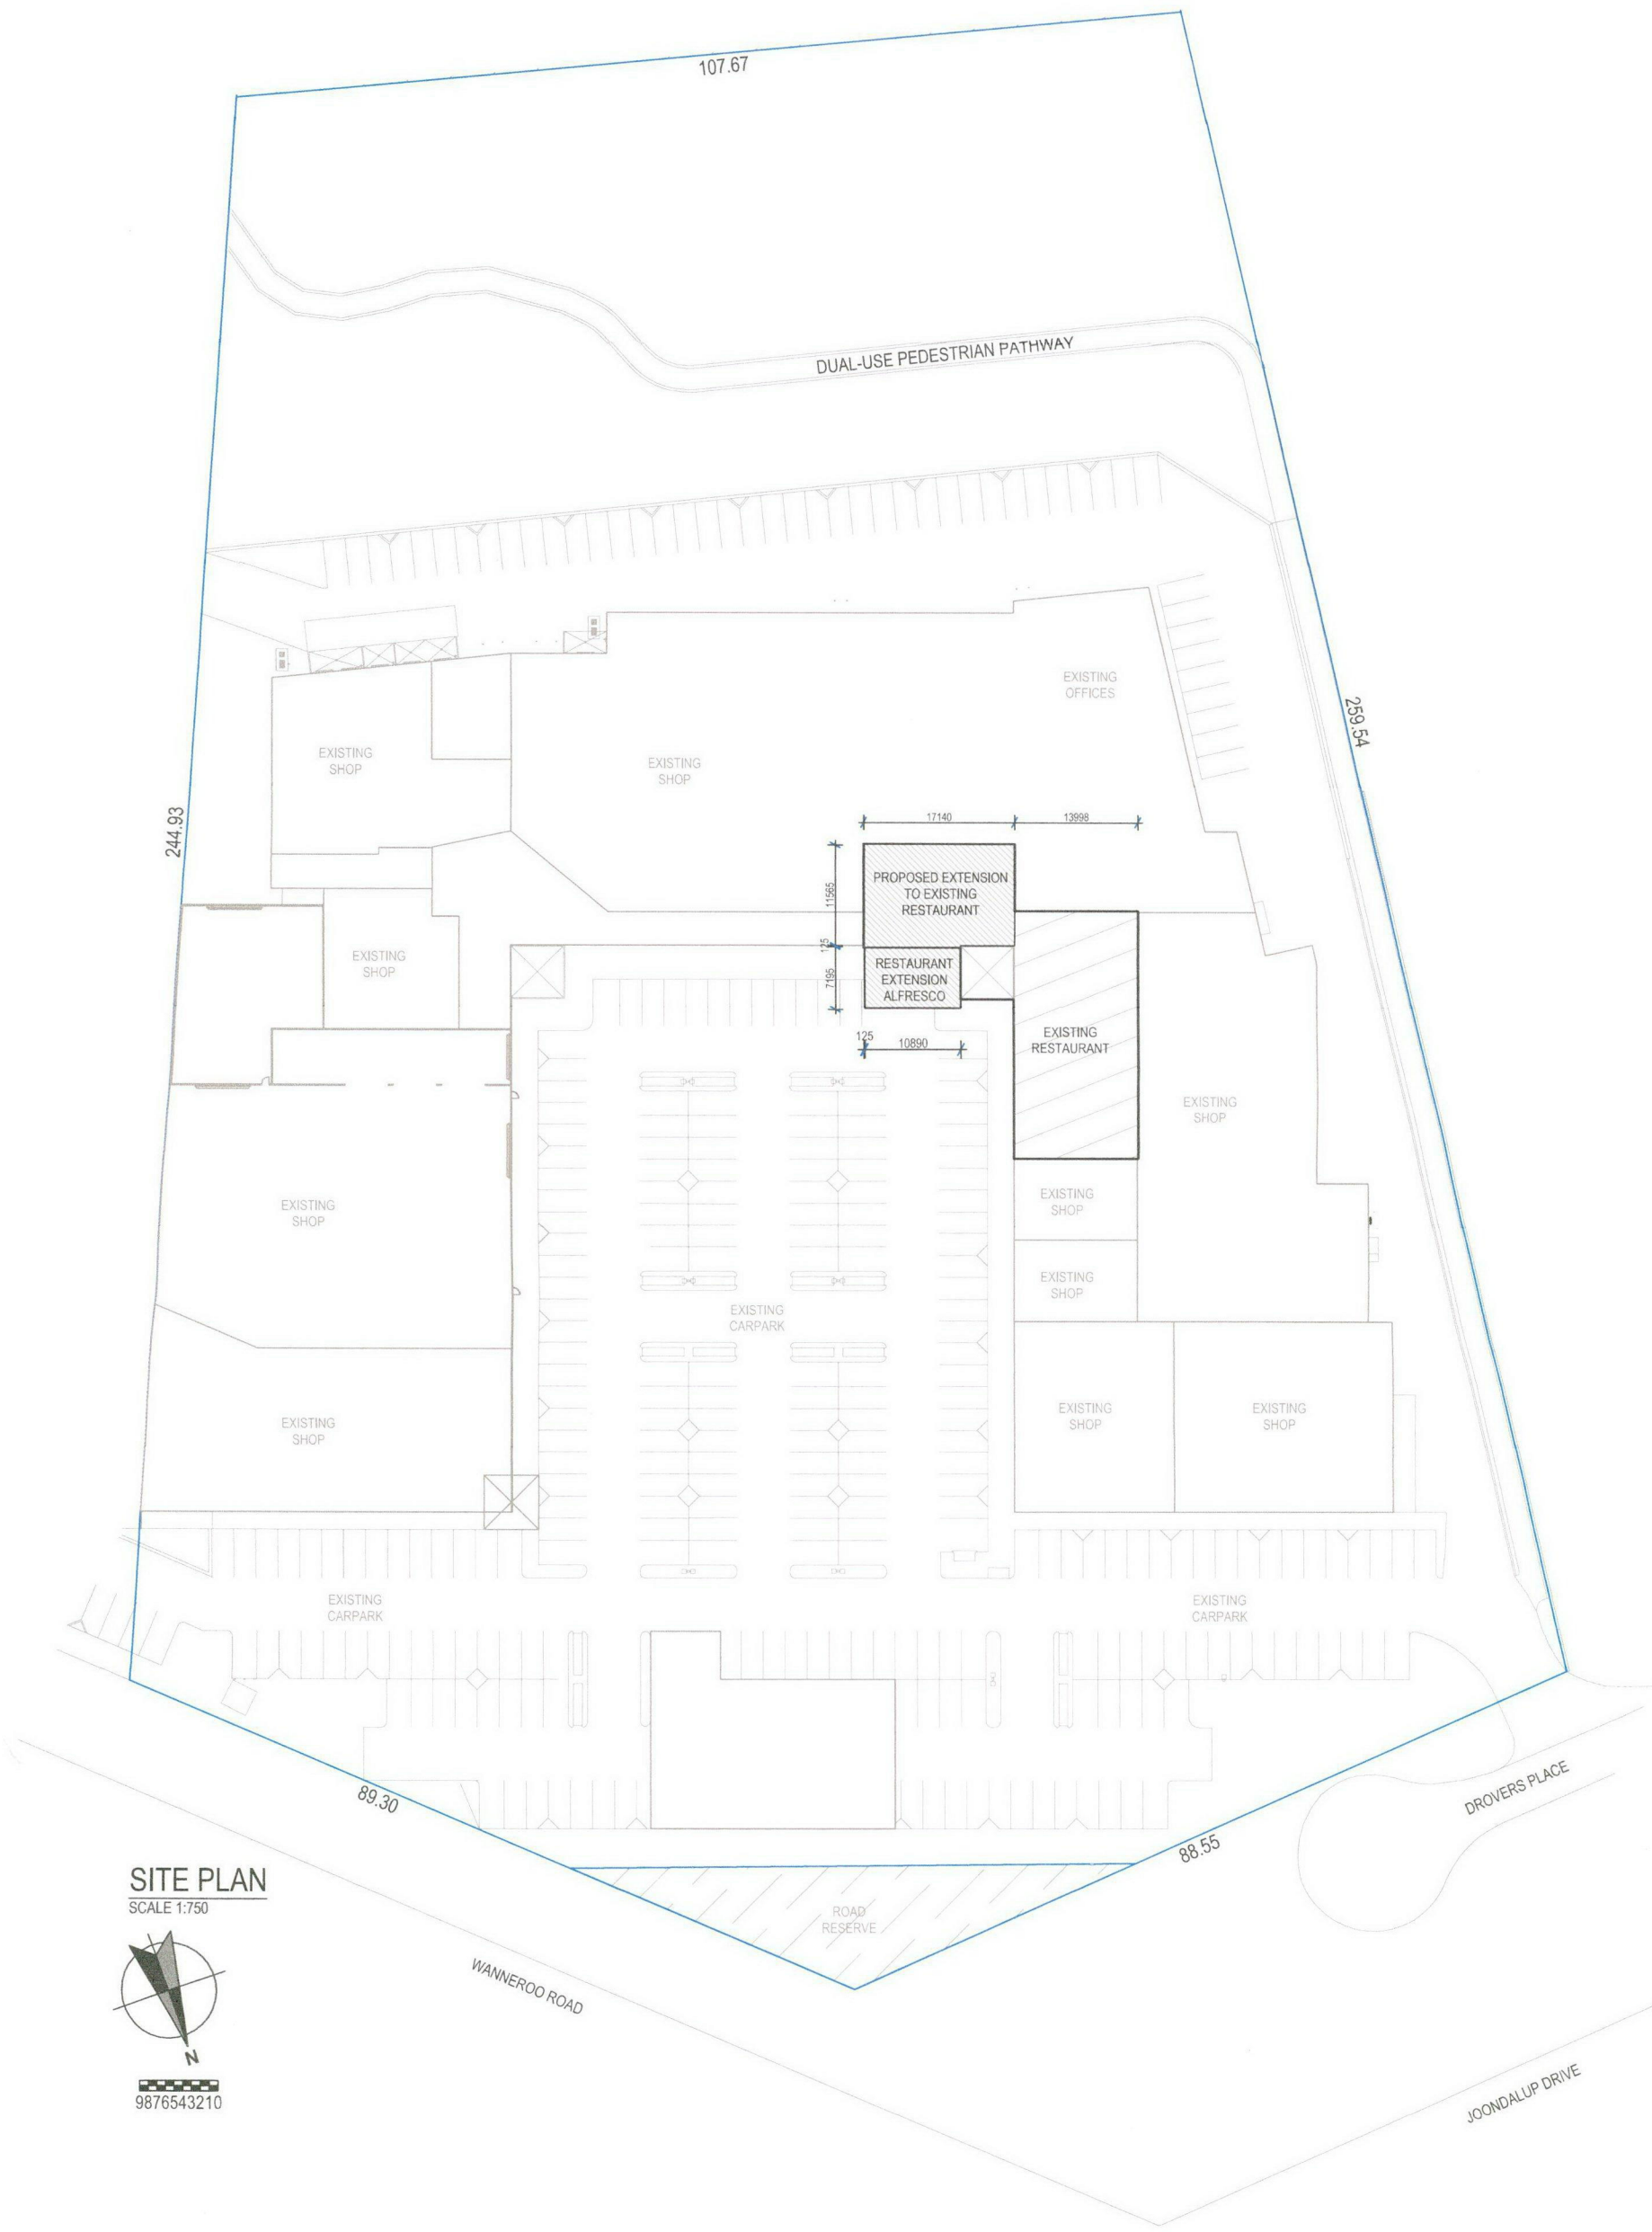


SITE PLAN
SCALE 1:750




9876543210

REVISION		VO #	DRN	DATE	CHK	DRAWING TITLE	
	Title Block	R01	MN	12/04/24	MN	SITE PLAN A3	
						DRAWING NO.	WKD 105
						SHEET NO.	5 OFF 5
						SCALE	1:750
						PLOT DATE:	12/04/2024
Sub-contractors to verify all dimensions on site.							
STD Drawn By: MTN ORIGINAL:							

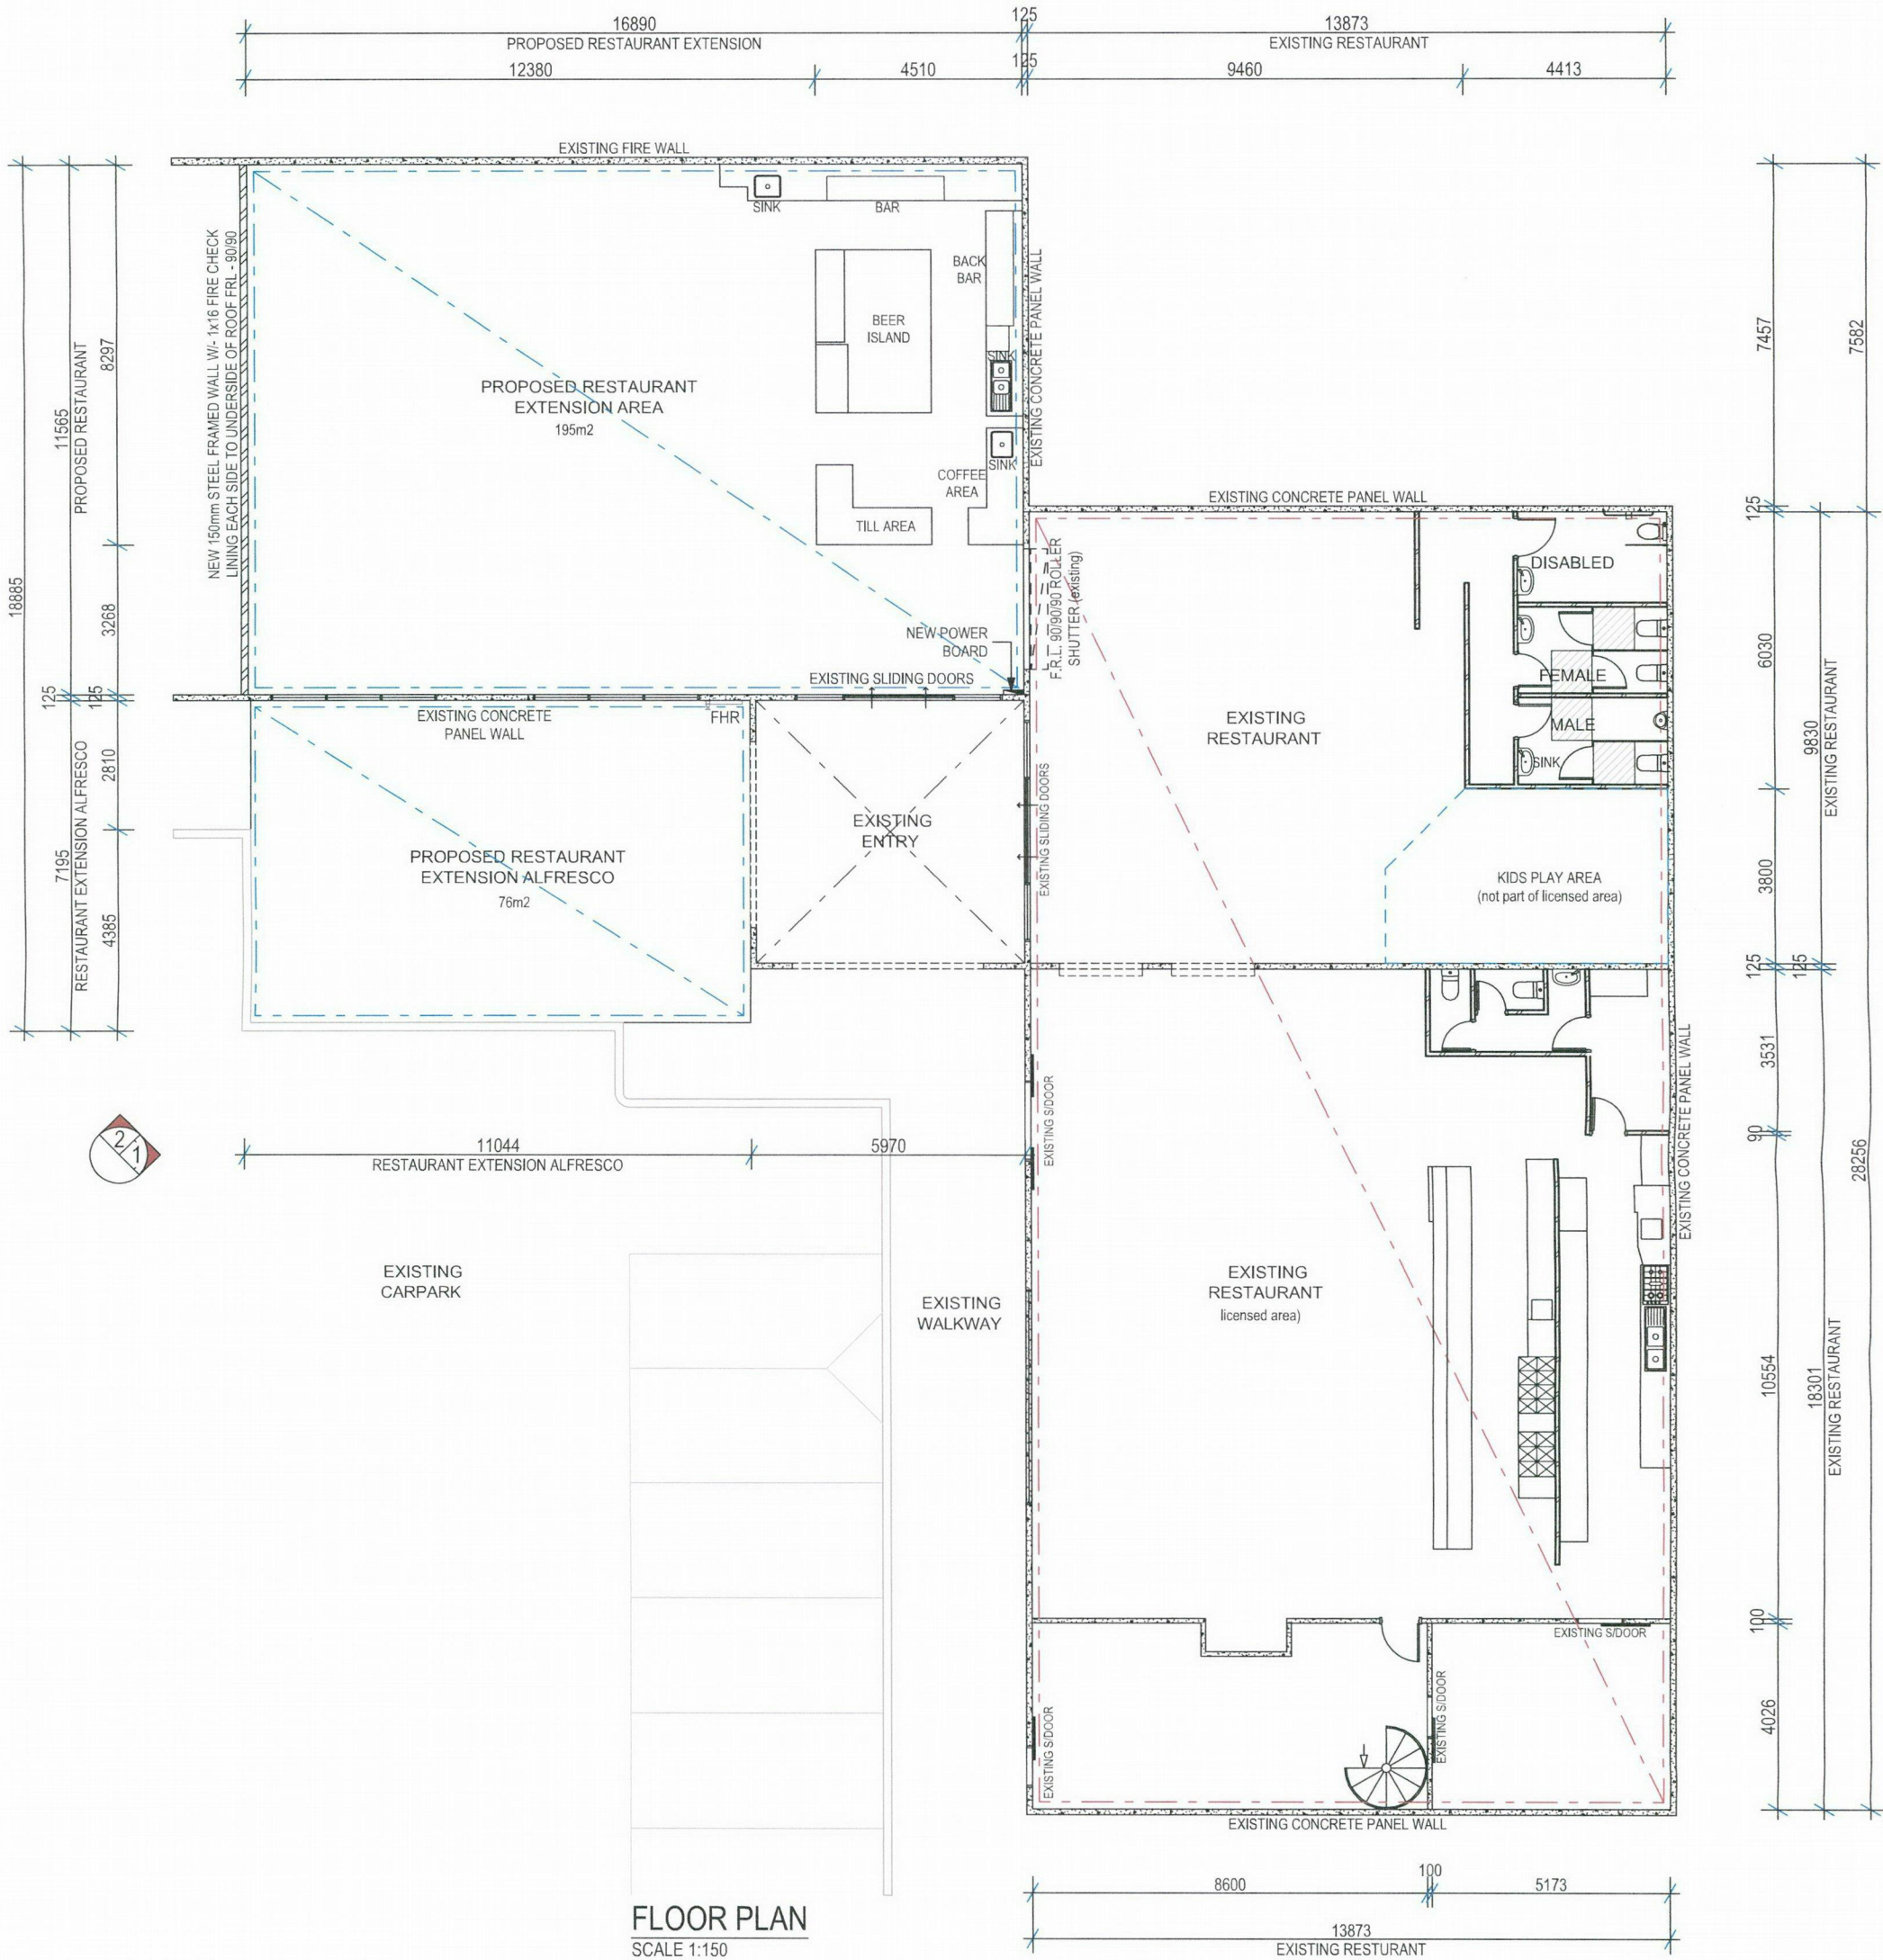


FLOOR PLAN
SCALE 1:150

REVISION		VO #	DRN	DATE	CHK	DRAWING TITLE	
	Title Block	R01	MN	12/04/24	MN	FLOOR PLAN A3	
						DRAWING NO.	WKD 102
						SHEET NO.	2 OFF 5
						SCALE	1:150
						PLOT DATE:	12/04/2024
Sub-contractors to verify all dimensions on site.							

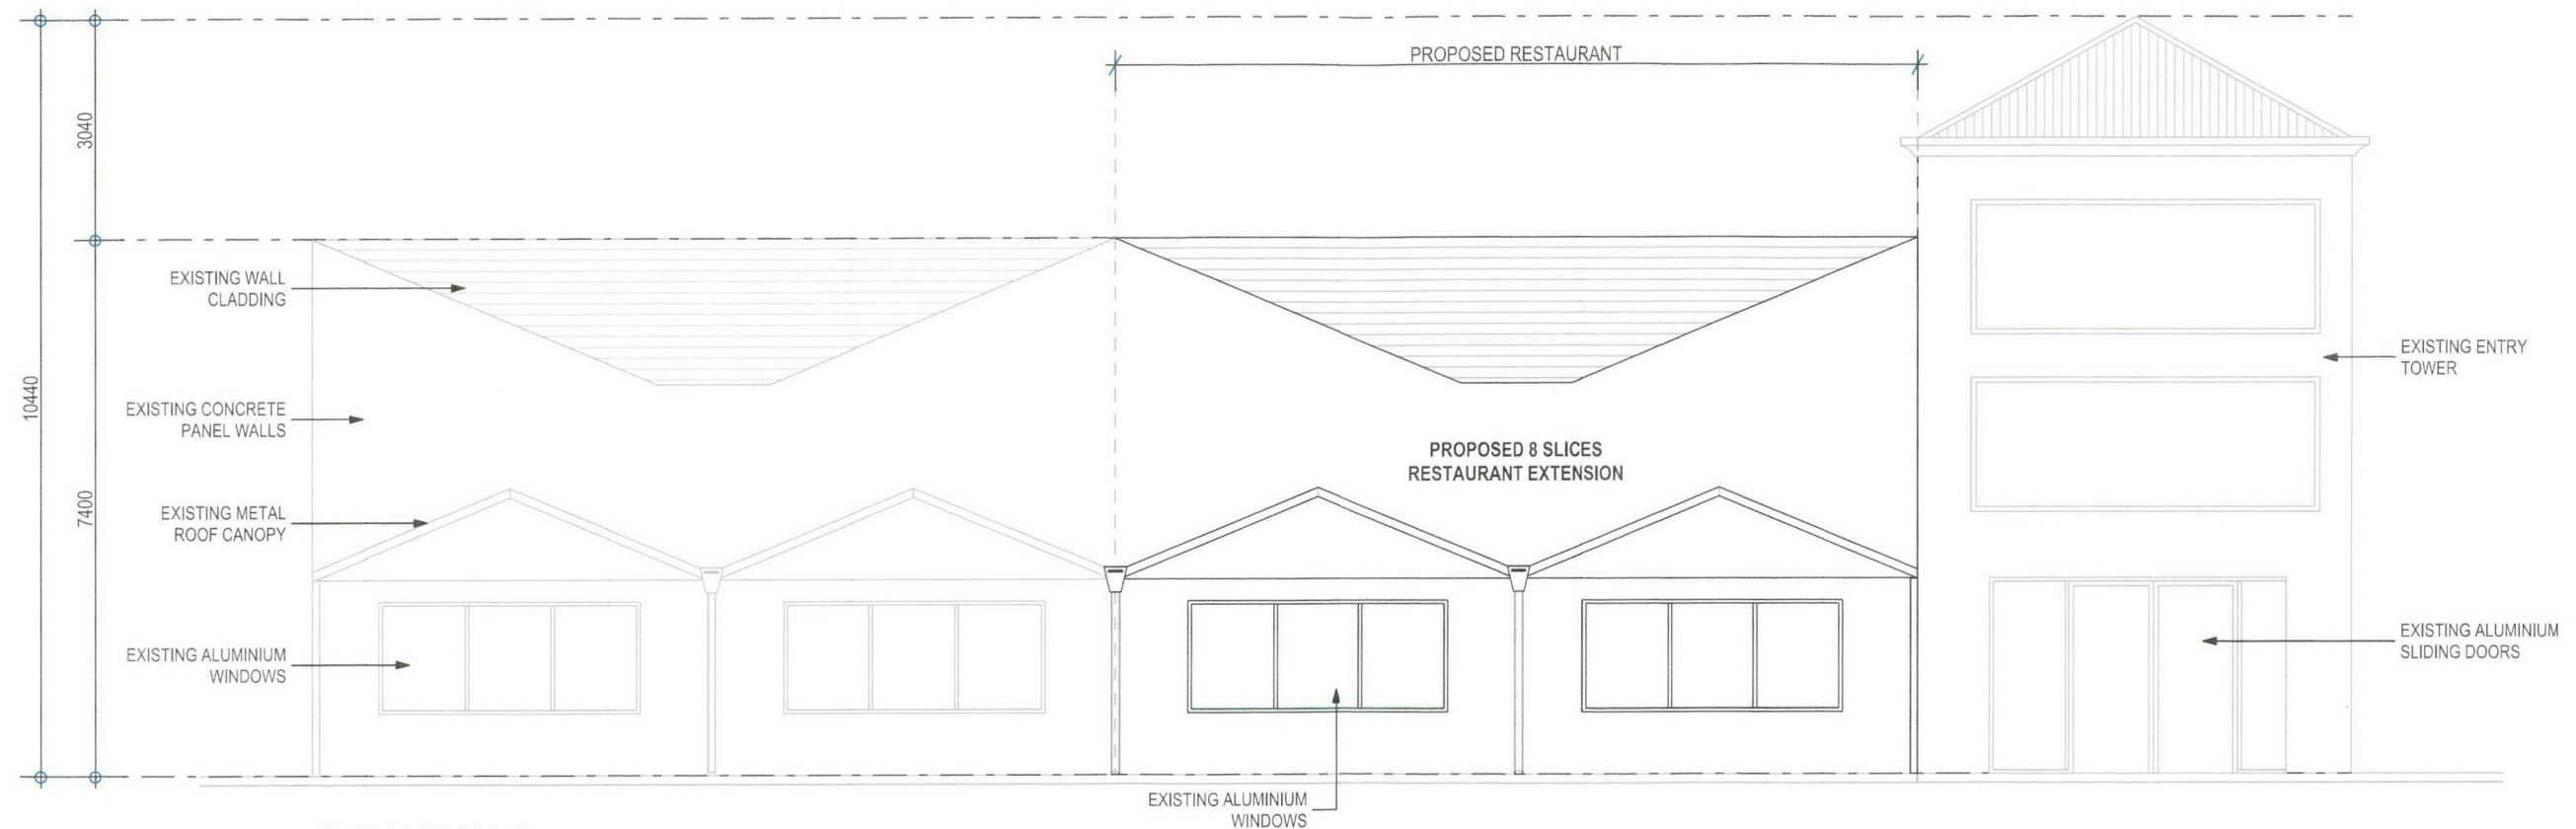

ELEVATION 2
SCALE 1:100

REVISION		VO #	DRN	DATE	CHK	DRAWING TITLE	
Title Block		R01	MN	12/04/24	MN	ELEVATIONS A3	
						DRAWING NO.	WKD 104
						SHEET NO.	4 OFF 5
						SCALE	1:100
						PLOT DATE:	12/04/2024
Sub-contractors to verify all dimensions on site.							

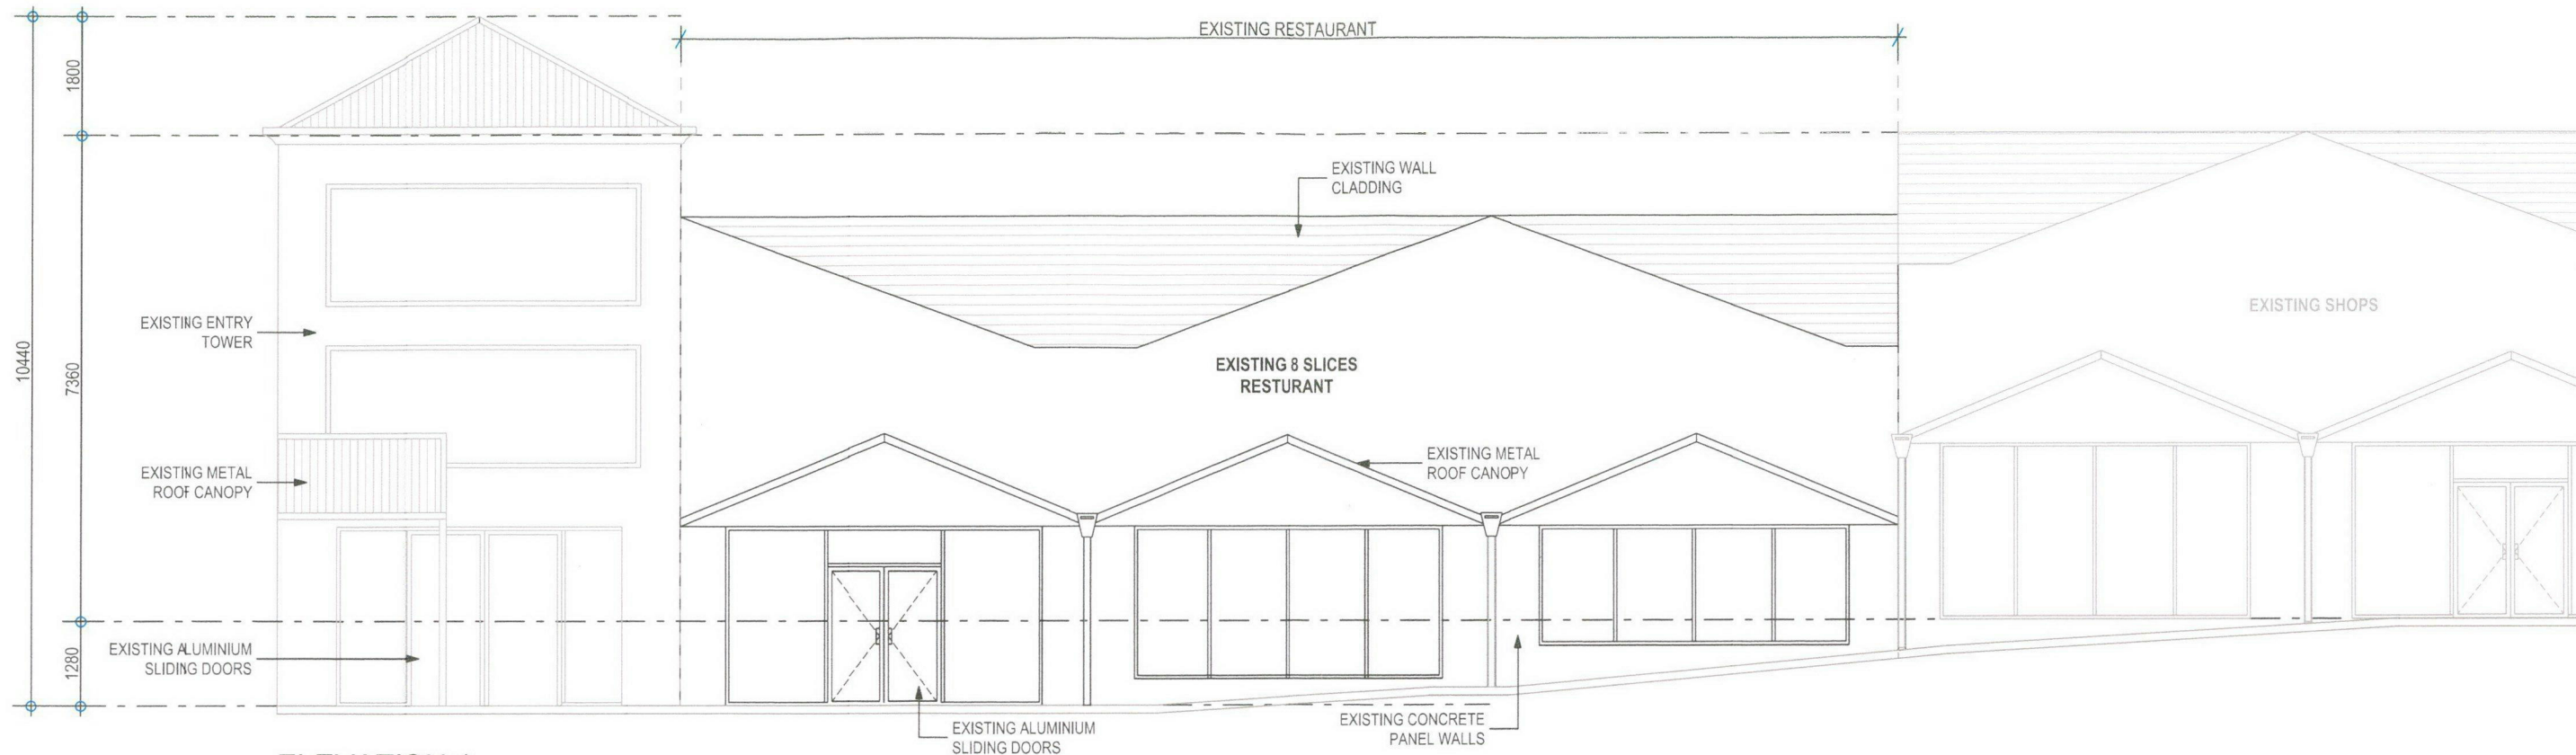

ELEVATION 1
SCALE 1:100

REVISION	VO #	DRN	DATE	CHK	DRAWING TITLE	
Title Block	R01	MN	12/04/24	MN		
					ELEVATIONS A3	
					DRAWING NO.	WKD 103
					SHEET NO.	3 OFF 5
					SCALE	1:100
					PLOT DATE:	12/04/2024
Sub-contractors to verify all dimensions on site.						