


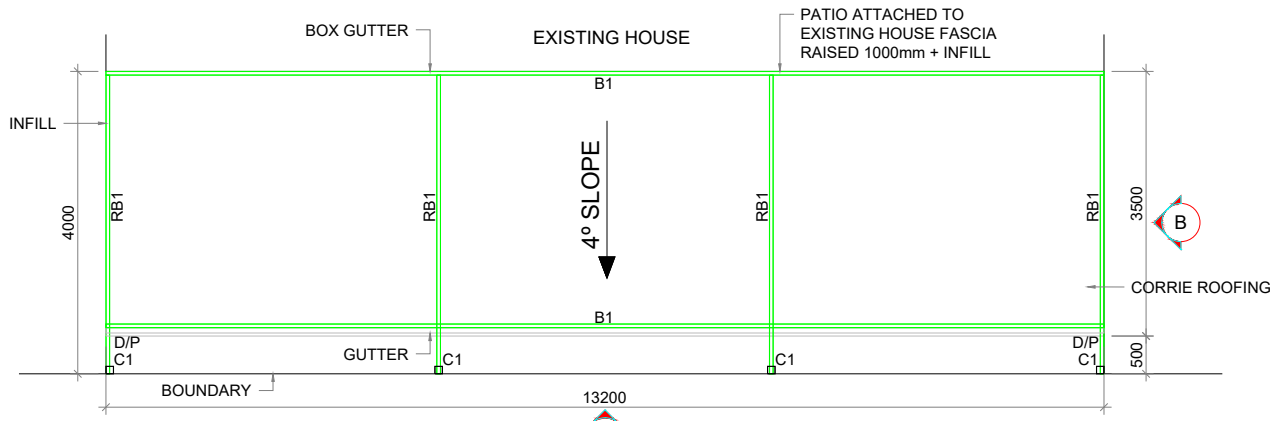


SITE PLAN

SCALE
0
1:300


LEGEND:	
■	100x100 POSTS

	PROJECT NAME: PATIO ADDITION
	ADDRESS: 55 GRAHAM RD
JOB NO: -	SCALE: AS SHOWN
DRAWN BY: PATIO & SHED APPROVAL	SHEET: 1 OF 2




PROPOSED PATIO PLAN

SCALE 13200 1:100

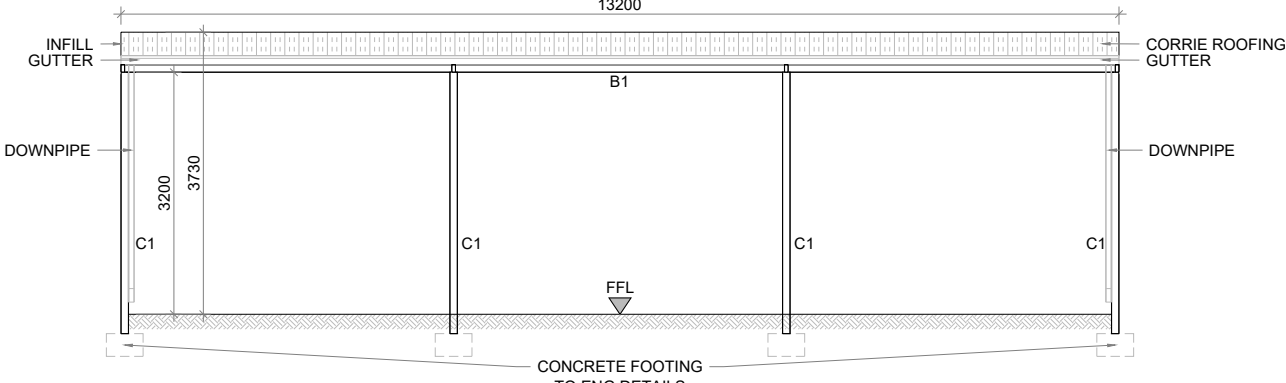

ELEVATION - A

SCALE 4000 1:100

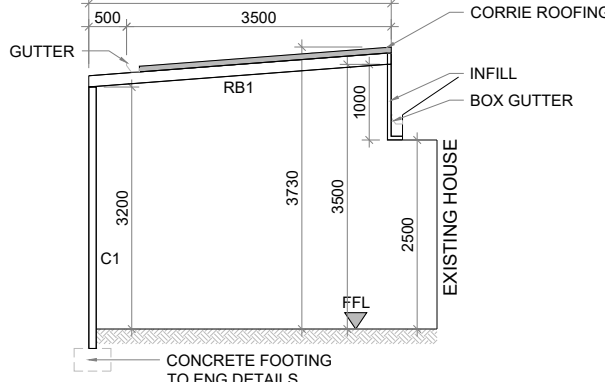


ELEVATION - B

SCALE 1:100

FFL - FINISH FLOOR LEVEL (GROUND)
 *NOTE: NO CHANGE TO EXISTING FLOOR LEVELS

SCHEDULE OF STRUCTURAL FRAMING	
BEAM/COLUMN TAG NO	SIZE
C1	SHS 100x100mm
B1	TO ENG. DETAIL
RB1	TO ENG. DETAIL

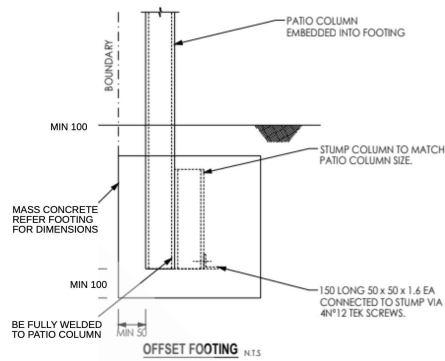

MY PATIO PROJECT NAME: PATIO ADDITION
 ADDRESS: 55 GRAHAM RD
 JOB NO: - SCALE: AS SHOWN
 DRAWN BY: PATIO & SHED APPROVAL SHEET: 2 OF 2