

SITE PLAN

COPYRIGHT HUNGRY JACK'S PTY LTD.
 COPYING, REPRODUCTION OR USE OF THIS DESIGN OR DRAWING IN WHOLE OR PART IS PROHIBITED WITHOUT THE WRITTEN CONSENT OF HUNGRY JACK'S PTY LTD.

CONTRACTOR SHOULD VERIFY ALL DIMENSIONS ON SITE BEFORE COMMENCING WORK. IF A DISCREPANCY IS FOUND BETWEEN FIGURED DIMENSIONS AND SCALED DIMENSIONS, IT SHALL BE CHECKED WITH THE PRINCIPAL CONSULTANT.

THIS DOCUMENT IS NOT TO BE USED FOR CONSTRUCTION UNLESS SIGNED AND ISSUED FOR CONSTRUCTION.

REV	DATE	AMENDMENT	DRW
A	21.10.14	REVISED SIGNAGE	RAH
B	23.10.14	REVISED SIGNAGE	RAH
B	30.10.14	REVISED SIGNAGE	GM


Ramakers Architects

RAMAKERS ARCHITECTS PTY LTD ABN 27 002 167
 419 SUITE 3, 107-115 PACIFIC HIGHWAY, HORNSBY NSW
 2077 TELEPHONE: (02) 9987 1888. FACSIMILE: (02) 9987 2111. EMAIL: admin@ramakers.com.au

HUNGRY JACK'S PTY. LTD.
 L6 - 100 WILLIAM STREET
 WOOLLOOMOOLOO
 NSW 2011

PROJECT		DRAWING	
HUNGRY JACK'S BANKSIA GROVE		HJ PYLON LOCATION PLAN	
BANKSIA GROVE VILLAGE		SCALE 1:500 (A3)	
BANKSIA GROVE, WA		DRAWING No. 2733/SK07	
DESIGN RAMAKERS ARCH	DRAWN RAH	CLIENT JOB No.	REV C
CHECKED	APPROVED		

PROJECT		DRAWING	
HUNGRY JACK'S BANKSIA GROVE		HJ PYLON LOCATION PLAN	
BANKSIA GROVE VILLAGE		SCALE 1:500 (A3)	
BANKSIA GROVE, WA		DRAWING No. 2733/SK07	
DESIGN RAMAKERS ARCH	DRAWN RAH	CLIENT JOB No.	REV C
CHECKED	APPROVED		

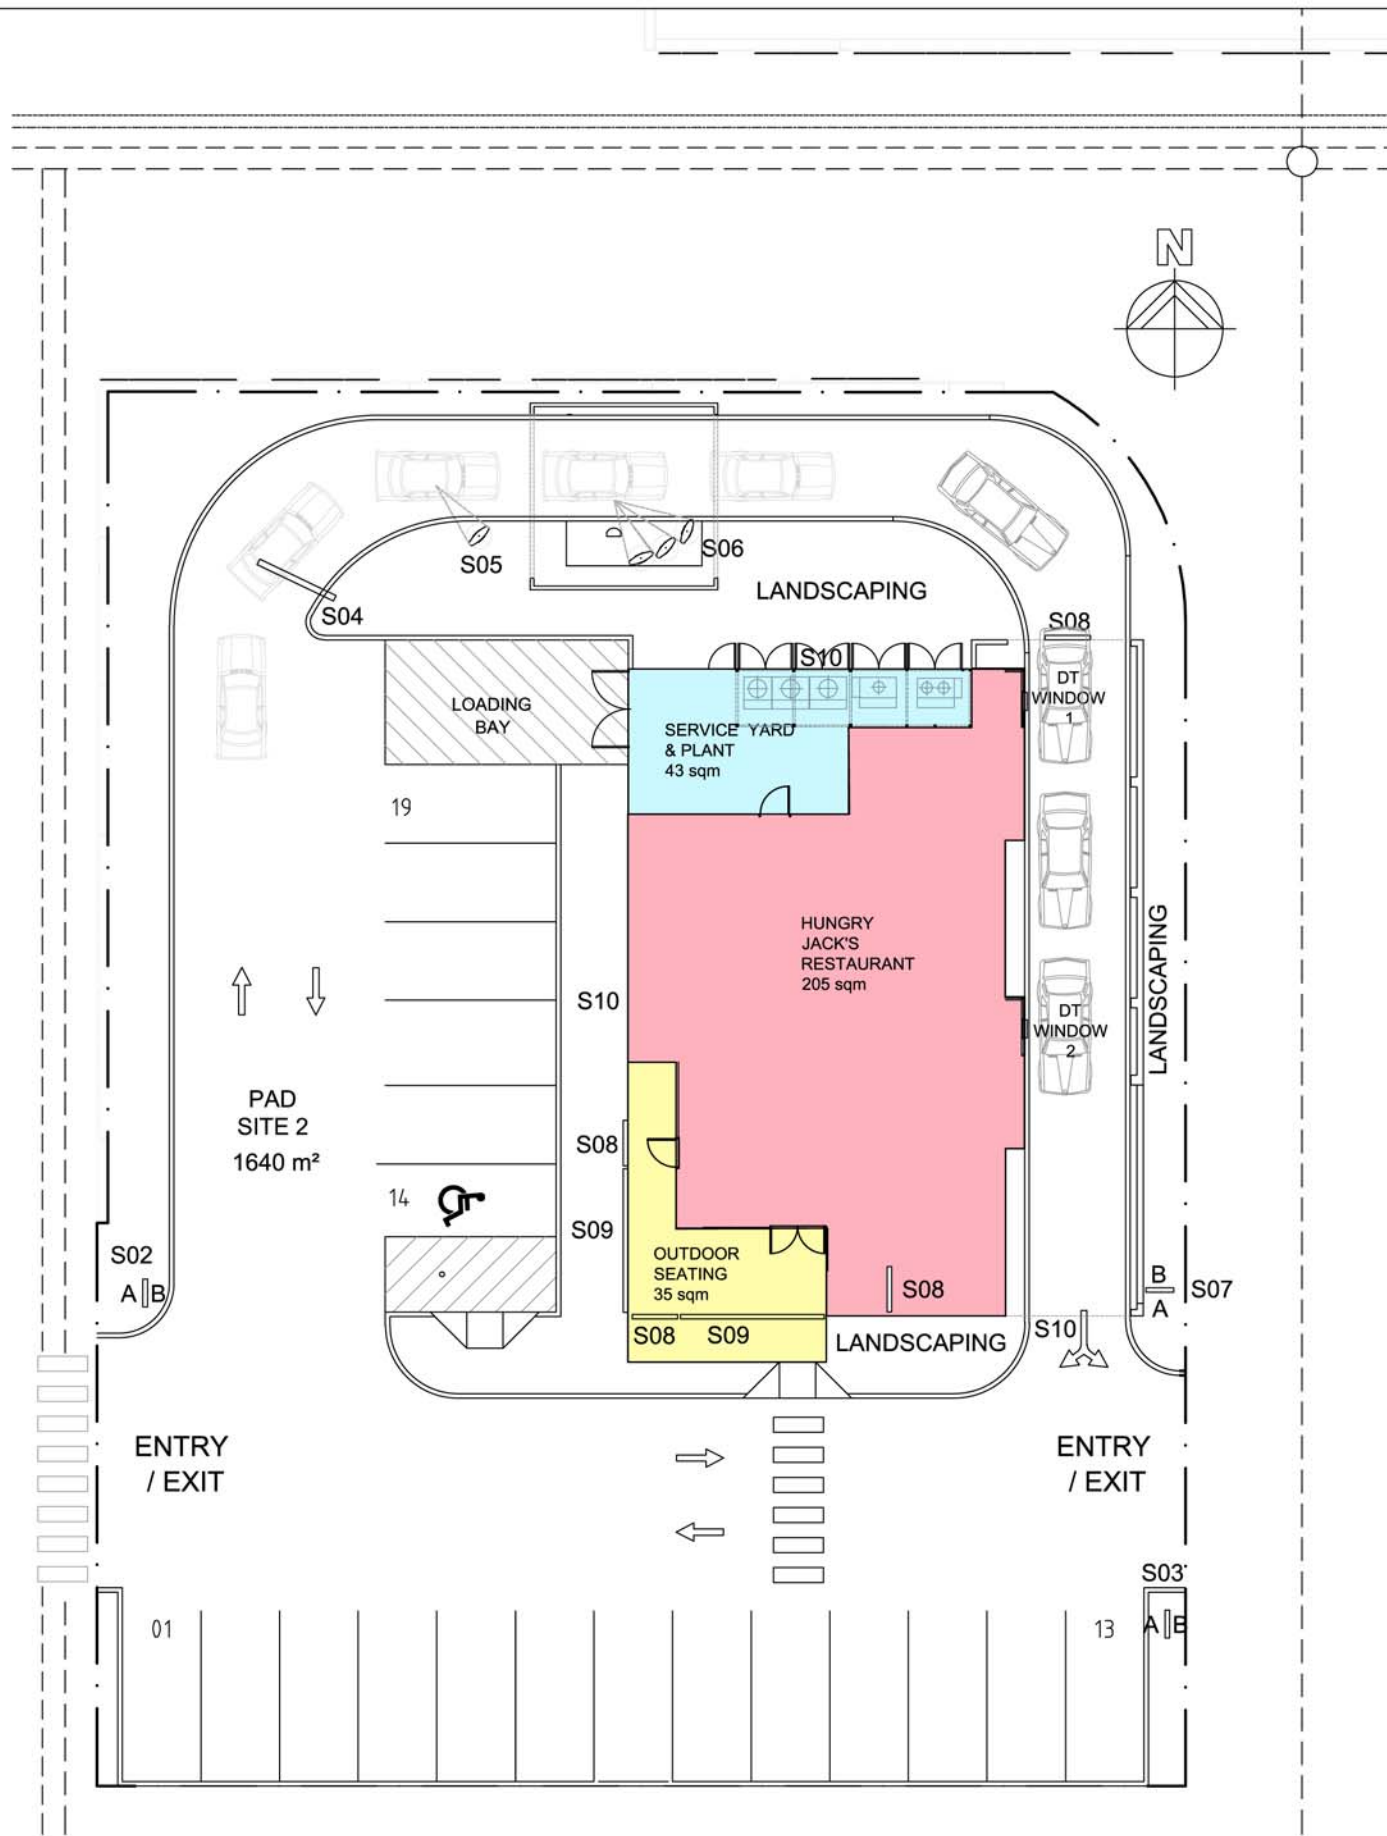

NEW HUNGRY JACK'S RESTAURANT	205 sqm
O/D SEATING AREA	35 sqm
SERVICE YARD & PLANT	43 sqm
TOTAL AREA	283 sqm
TOTAL CARPARKING	19 SPACES
TOTAL DRIVE QUEUE STACK	9 CARS
INDOOR SEATING	34 SEATS
OUTDOOR SEATING	16 SEATS
TOTAL SEATING	50 SEATS

SIGNAGE SCHEDULE		
SIGN	DESCRIPTION	QTY
S01	ILLUMINATED, 6m HIGH PYLON SIGN	1
S02	ILLUMINATED, DOUBLE SIDED, 'DRIVE THRU' DIRECTIONAL SIGN 2.35m H.	1
S03	ILLUMINATED, SINGLE SIDED, 'DRIVE THRU' DIRECTIONAL SIGN 2.35m H.	1
S04	HEIGHT LIMIT BAR	1
S05	ILLUMINATED, DOUBLE SIDED, ROTATING MENUBOARD	1
S06	ILLUMINATED, DOUBLE SIDED, ROTATING MENUBOARD	3
S07	ILLUMINATED, DOUBLE SIDED, 'NO ENTRY' & 'THANK YOU' SIGN 2.35m H.	1
S08	ILLUMINATED, 1500x1500 HUNGRY JACK'S BUN LOGO	3
S09	ILLUMINATED HUNGRY JACKS LETTER SIGN (500H)	2
S10	ILLUMINATED, RED FASCIA SIGN	AS REQ


<small>COPYRIGHT HUNGRY JACK'S PTY LTD. COPYING, REPRODUCTION OR USE OF THIS DESIGN OR DRAWING IN WHOLE OR PART IS PROHIBITED WITHOUT THE WRITTEN CONSENT OF HUNGRY JACK'S PTY LTD.</small>	REV	DATE	AMENDMENT	DRW
	A	18.10.14	REVISED SIGNAGE / EXTENDED BUILDING	RAH
<small>CONTRACTOR SHOULD VERIFY ALL DIMENSIONS ON SITE BEFORE COMMENCING WORK. IF A DISCREPANCY IS FOUND BETWEEN FIGURED DIMENSIONS AND SCALED DIMENSIONS, IT SHALL BE CHECKED WITH THE PRINCIPAL CONSULTANT.</small>				
<small>THIS DOCUMENT IS NOT TO BE USED FOR CONSTRUCTION UNLESS SIGNED AND ISSUED FOR CONSTRUCTION.</small>				

Ramakers Architects

RAMAKERS ARCHITECTS PTY LTD ABN 27 002 167
 419 SUITE 3, 107-115 PACIFIC HIGHWAY, HORNSBY NSW
 2077 TELEPHONE: (02) 9987 1888. FACSIMILE: (02) 9987 2111. EMAIL: admin@ramakers.com.au

HUNGRY JACK'S PTY. LTD.
 L6 - 100 WILLIAM STREET
 WOOLLOOMOOLOO
 NSW 2011

PROJECT		DRAWING	
HUNGRY JACK'S BANKSIA GROVE		CONCEPT SITE SIGNAGE PLAN	
BANKSIA GROVE VILLAGE		SCALE 1:250 (A3)	
BANKSIA GROVE, WA		DRAWING No. 2733/SK02	
DESIGN RAMAKERS ARCH	DRAWN RAH	CLIENT JOB No.	REV A
CHECKED	APPROVED		

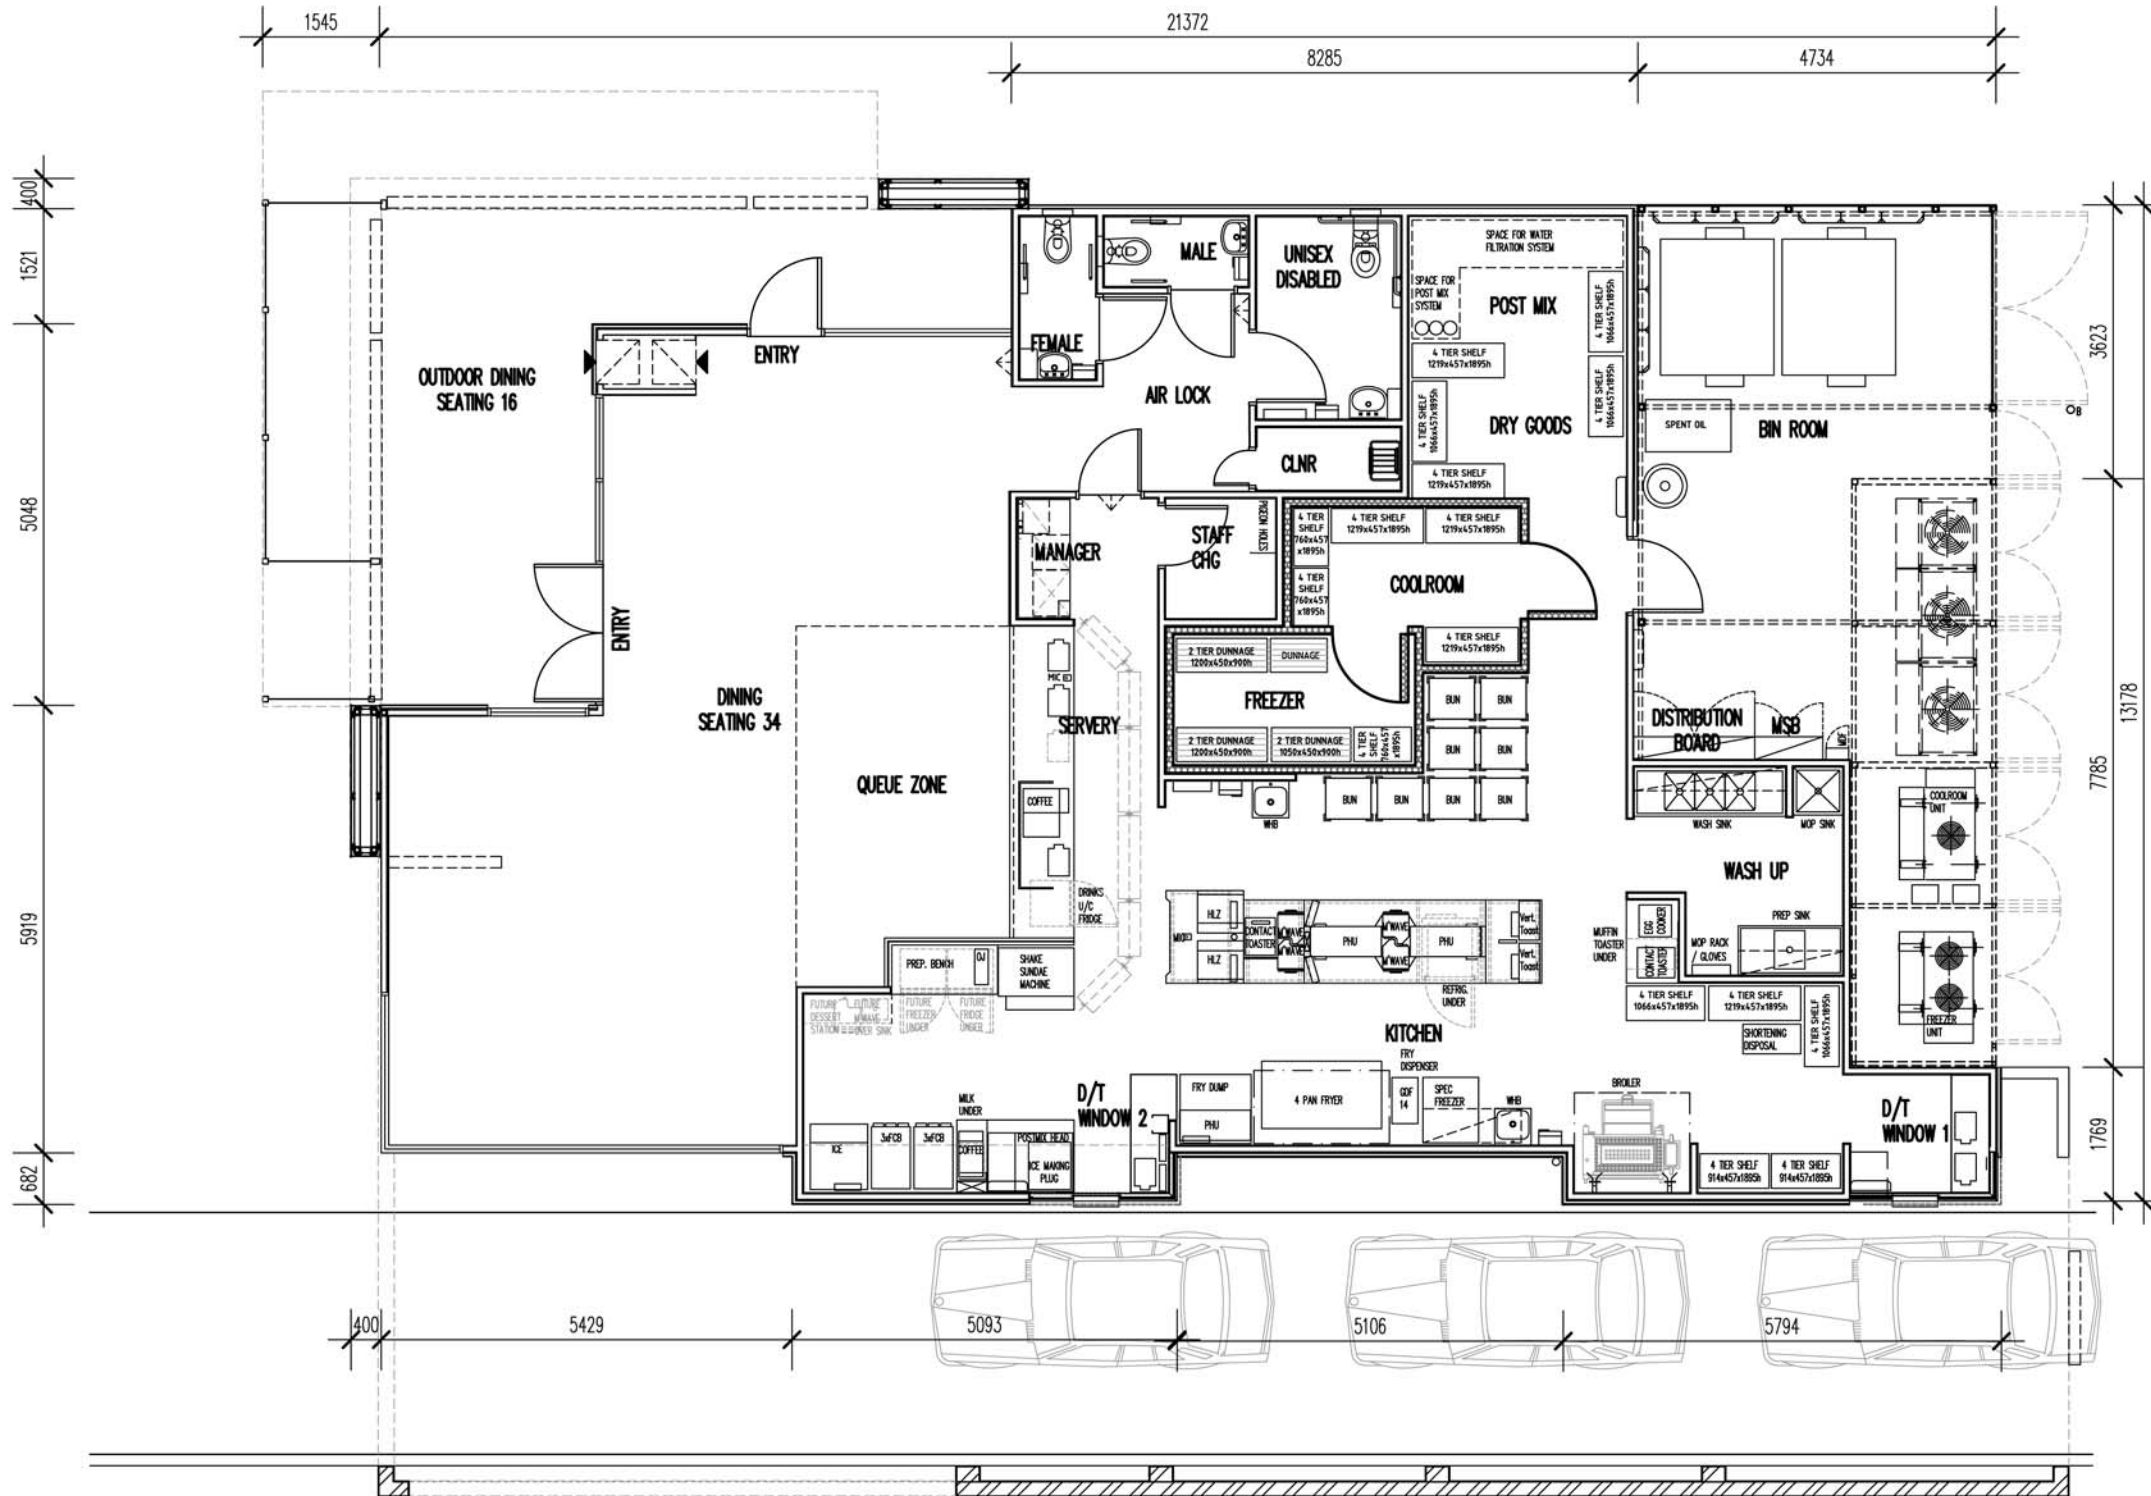

COPYRIGHT HUNGRY JACK'S PTY LTD
 COPYING, REPRODUCTION OR USE OF THIS DESIGN OR DRAWING IN WHOLE OR PART IS PROHIBITED WITHOUT THE WRITTEN CONSENT OF HUNGRY JACK'S PTY LTD.

CONTRACTOR SHOULD VERIFY ALL DIMENSIONS ON SITE BEFORE COMMENCING WORK. IF A DISCREPANCY IS FOUND BETWEEN FIGURED DIMENSIONS AND SCALED DIMENSIONS, IT SHALL BE CHECKED WITH THE PRINCIPAL CONSULTANT.

THIS DOCUMENT IS NOT TO BE USED FOR CONSTRUCTION UNLESS SIGNED AND ISSUED FOR CONSTRUCTION.

REV	DATE	AMENDMENT	DRW
A	22.10.14	INITIAL ISSUE	RAH
B	24.10.14	REVISED ISSUE	RAH

Ramakers Architects



RAMAKERS ARCHITECTS PTY LTD ABN 27 002 167
 419 SUITE 3, 107-115 PACIFIC HIGHWAY, HORNSBY NSW
 2077 TELEPHONE: (02) 9987 1888. FACSIMILE: (02) 9987 2111. EMAIL: admin@ramakers.com.au



HUNGRY JACK'S PTY. LTD.
 L6 - 100 WILLIAM STREET
 WOOLLOOMOOLOO
 NSW 2011

PROJECT
HUNGRY JACKS BANKSIA GROVE
 BANKSIA GROVE VILLAGE
 BANKSIA GROVE, WA 6031


DESIGN RAMAKERS ARCH
 DRAWN RAH
 CHECKED APPROVED

DRAWING
FLOOR PLAN

SCALE 1:100 (A3)
 CLIENT JOB No.

DRAWING No.
2733/SK03

REV
B

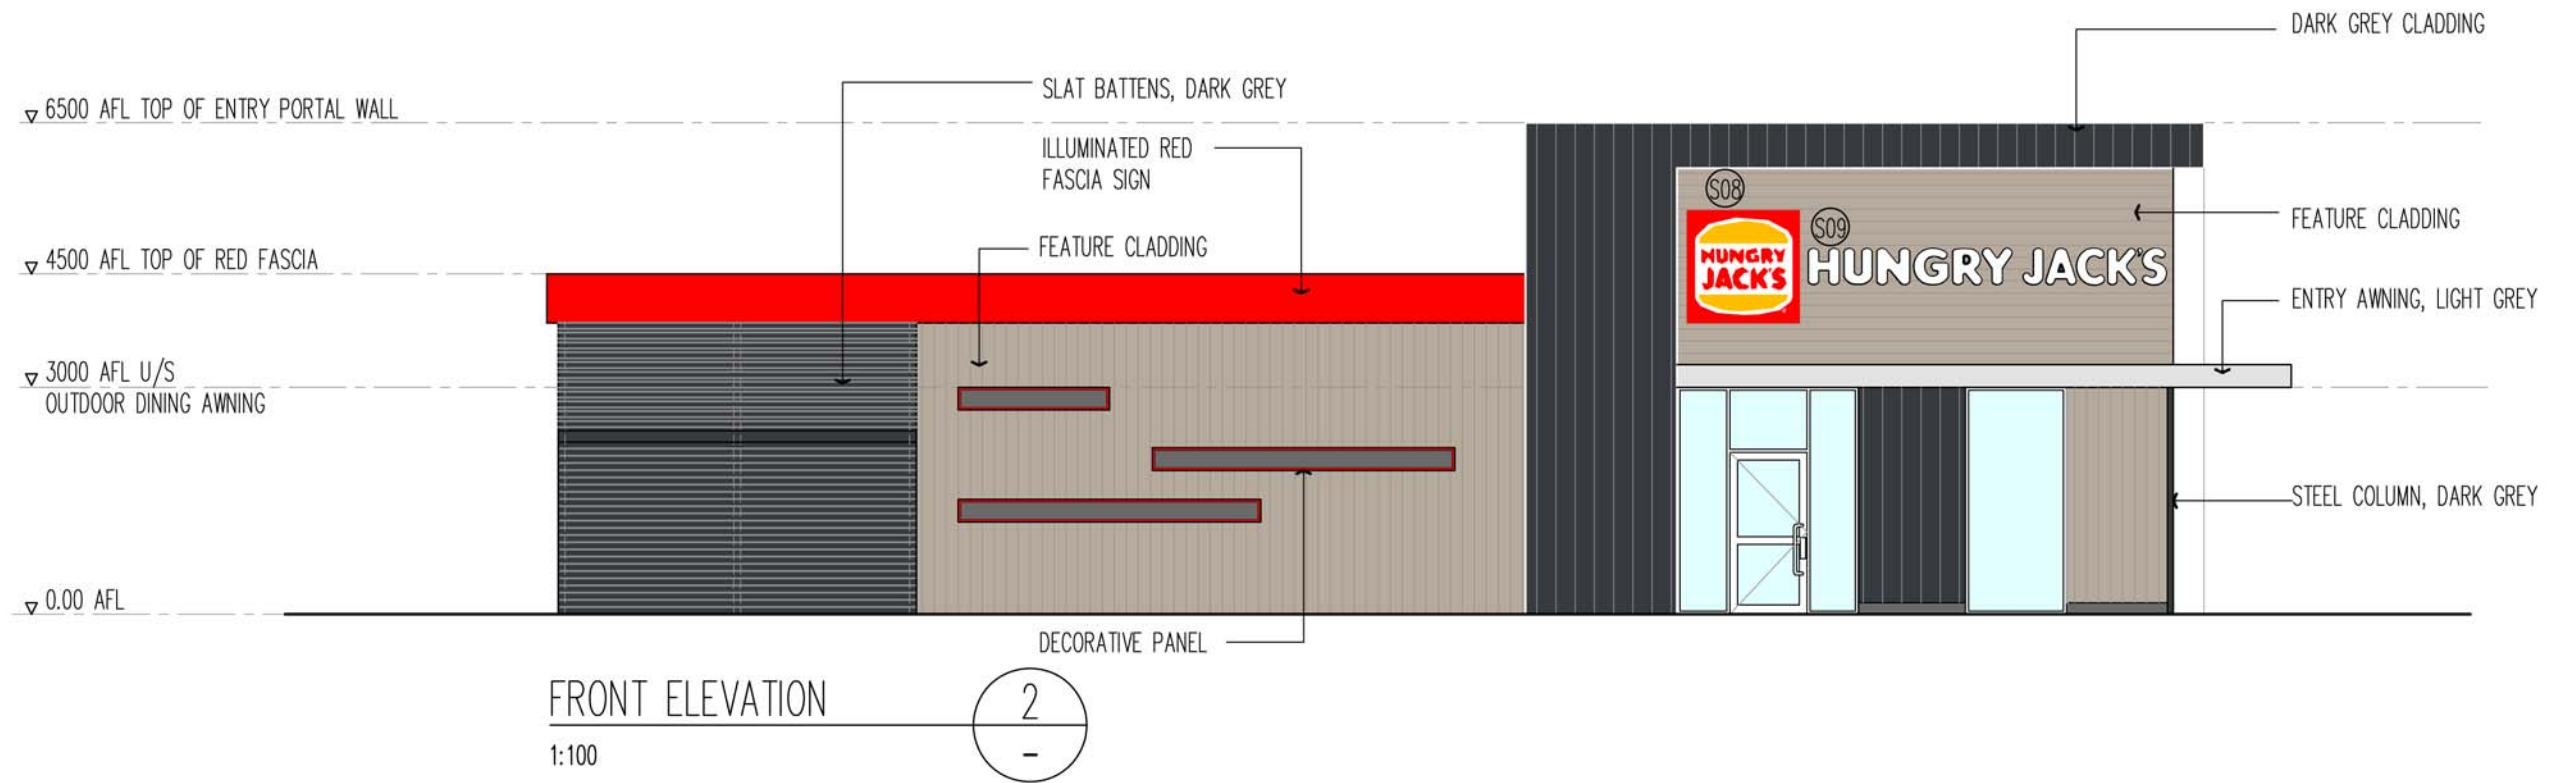


COPYRIGHT HUNGRY JACK'S PTY LTD
 COPYING, REPRODUCTION OR USE OF THIS DESIGN OR DRAWING IN WHOLE OR PART IS PROHIBITED WITHOUT THE WRITTEN CONSENT OF HUNGRY JACK'S PTY LTD.

CONTRACTOR SHOULD VERIFY ALL DIMENSIONS ON SITE BEFORE COMMENCING WORK. IF A DISCREPANCY IS FOUND BETWEEN FIGURED DIMENSIONS AND SCALED DIMENSIONS, IT SHALL BE CHECKED WITH THE PRINCIPAL CONSULTANT.


THIS DOCUMENT IS NOT TO BE USED FOR CONSTRUCTION UNLESS SIGNED AND ISSUED FOR CONSTRUCTION.

REV	DATE	AMENDMENT	DRW
A	22.10.14	INITIAL ISSUE	GM
B	24.10.14	REVISED ISSUE	GM

Ramakers Architects




RAMAKERS ARCHITECTS PTY LTD ABN 27 002 167
 419 SUITE 3, 107-115 PACIFIC HIGHWAY, HORNSBY NSW
 2077 TELEPHONE: (02) 9987 1888. FACSIMILE: (02) 9987 2111. EMAIL: admin@ramakers.com.au



HUNGRY JACK'S PTY. LTD.
 L6 - 100 WILLIAM STREET
 WOOLLOOMOOLOO
 NSW 2011

PROJECT		DRAWING	
HUNGRY JACK'S BANKSIA GROVE		PROPOSED ELEVATIONS	
BANKSIA GROVE VILLAGE		SHEET 1 OF 2	
BANKSIA GROVE, WA 6031		SCALE 1:100 (A3)	DRAWING No. 2733/SK04
DESIGN RAMAKERS ARCH	DRAWN RAH	CLIENT JOB No.	REV B
CHECKED	APPROVED		

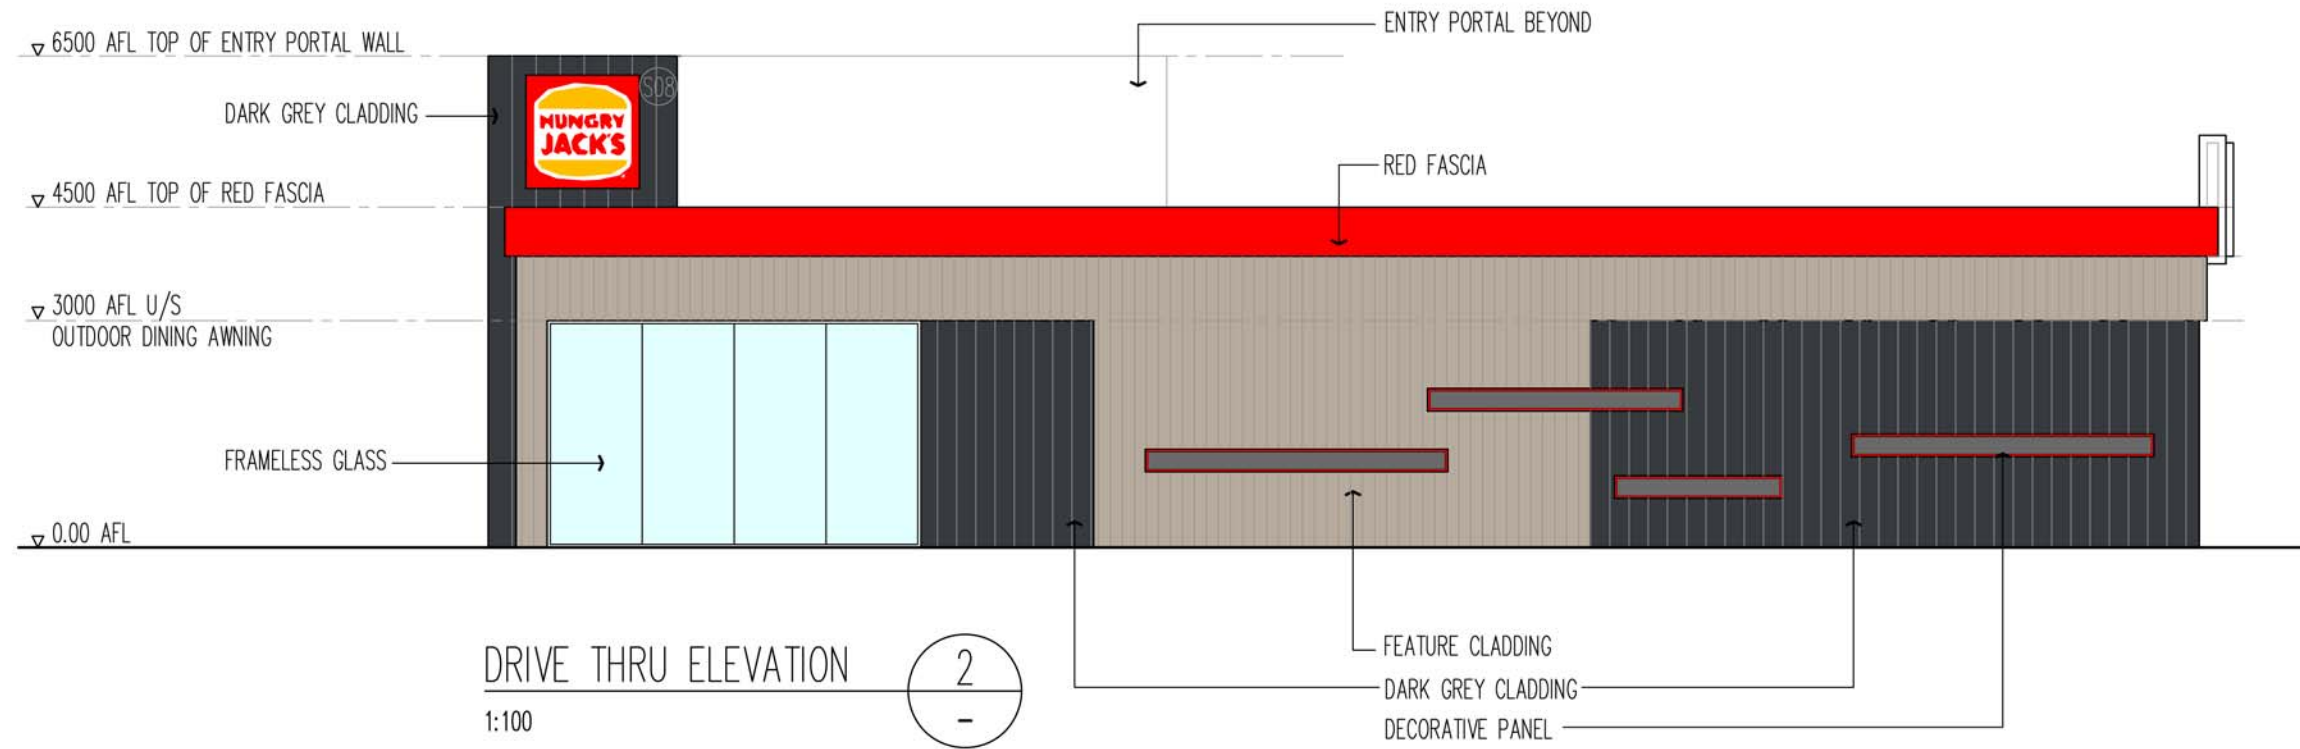

COPYRIGHT HUNGRY JACK'S PTY LTD
 COPYING, REPRODUCTION OR USE OF THIS DESIGN OR DRAWING IN WHOLE OR PART IS PROHIBITED WITHOUT THE WRITTEN CONSENT OF HUNGRY JACK'S PTY LTD.

CONTRACTOR SHOULD VERIFY ALL DIMENSIONS ON SITE BEFORE COMMENCING WORK. IF A DISCREPANCY IS FOUND BETWEEN FIGURED DIMENSIONS AND SCALED DIMENSIONS, IT SHALL BE CHECKED WITH THE PRINCIPAL CONSULTANT.

THIS DOCUMENT IS NOT TO BE USED FOR CONSTRUCTION UNLESS SIGNED AND ISSUED FOR CONSTRUCTION.

REV	DATE	AMENDMENT	DRW
A	22.10.14	INITIAL ISSUE	GM
B	24.10.14	REVISED ISSUE	GM

Ramakers Architects











RAMAKERS ARCHITECTS PTY LTD ABN 27 002 167
 419 SUITE 3, 107-115 PACIFIC HIGHWAY, HORNSBY NSW
 2077 TELEPHONE: (02) 9987 1888. FACSIMILE: (02) 9987 2111. EMAIL: admin@ramakers.com.au




HUNGRY JACK'S PTY. LTD.
 L6 - 100 WILLIAM STREET
 WOOLLOOMOOLOO
 NSW 2011

PROJECT		DRAWING	
HUNGRY JACKS BANKSIA GROVE		PROPOSED ELEVATIONS	
BANKSIA GROVE VILLAGE		SHEET 2 OF 2	
BANKSIA GROVE, WA 6031		SCALE 1:100 (A3)	DRAWING No. 2733/SK05
DESIGN RAMAKERS ARCH	DRAWN RAH	CLIENT JOB No.	REV B
CHECKED	APPROVED		

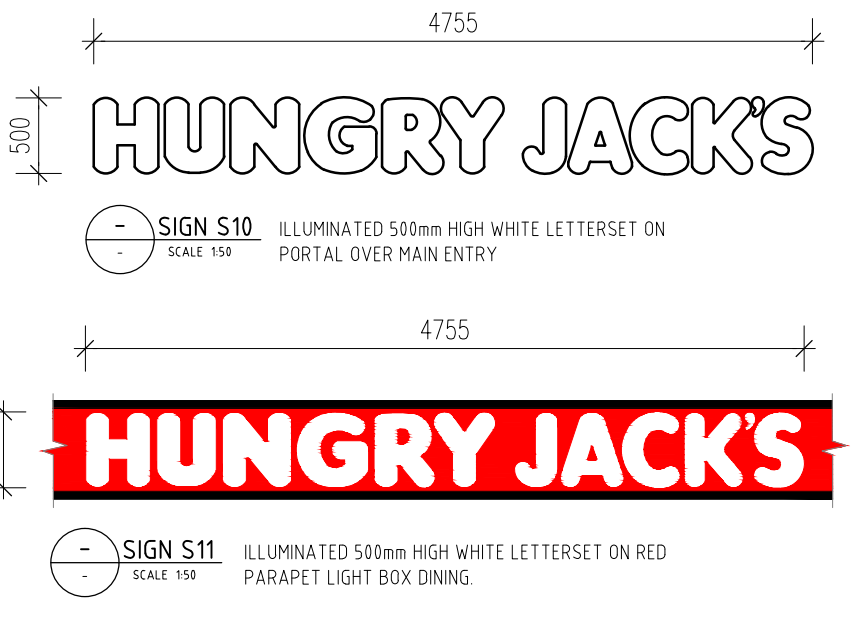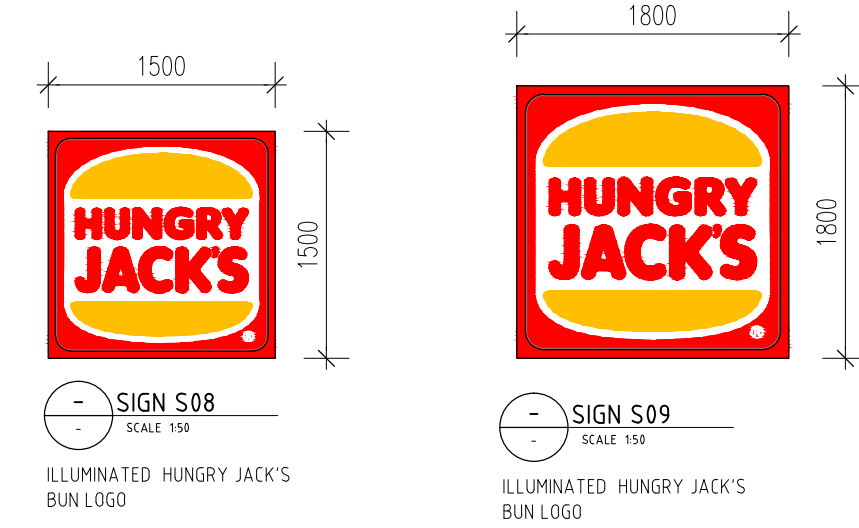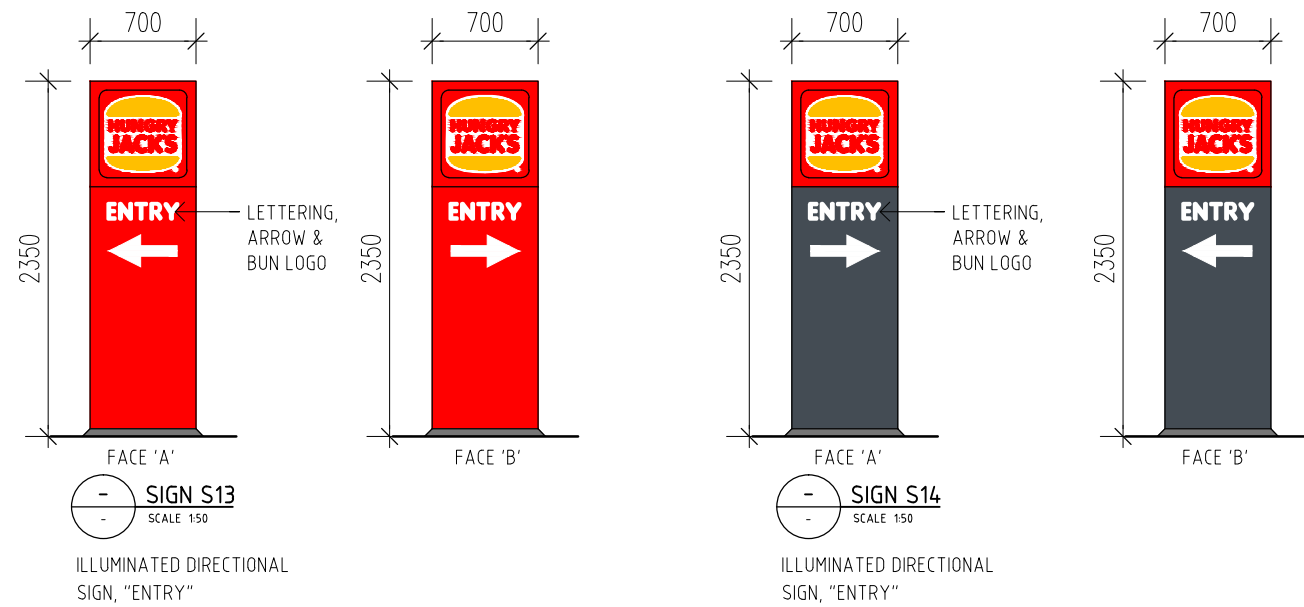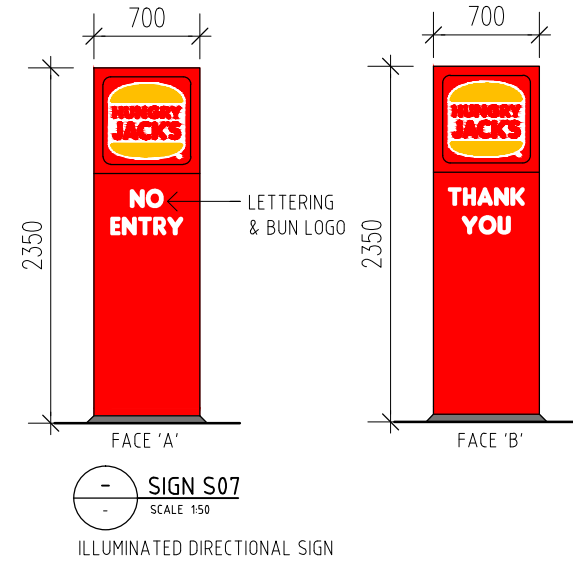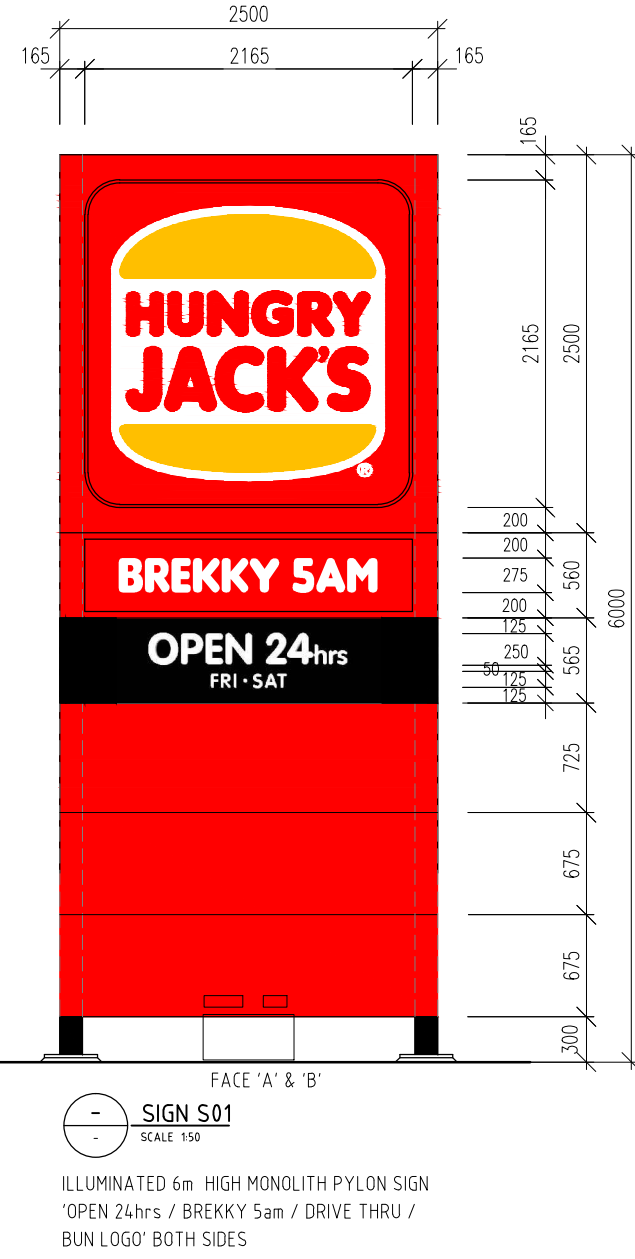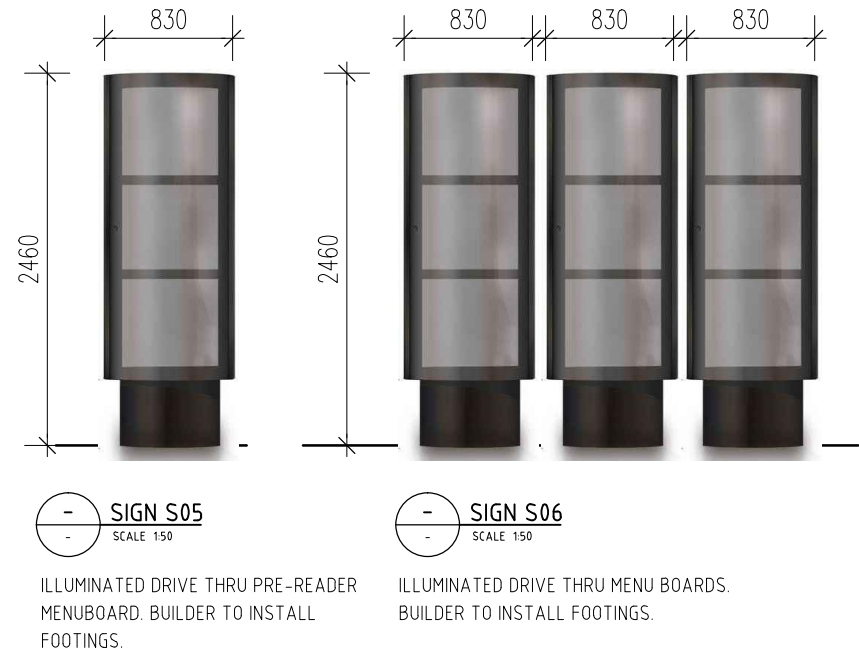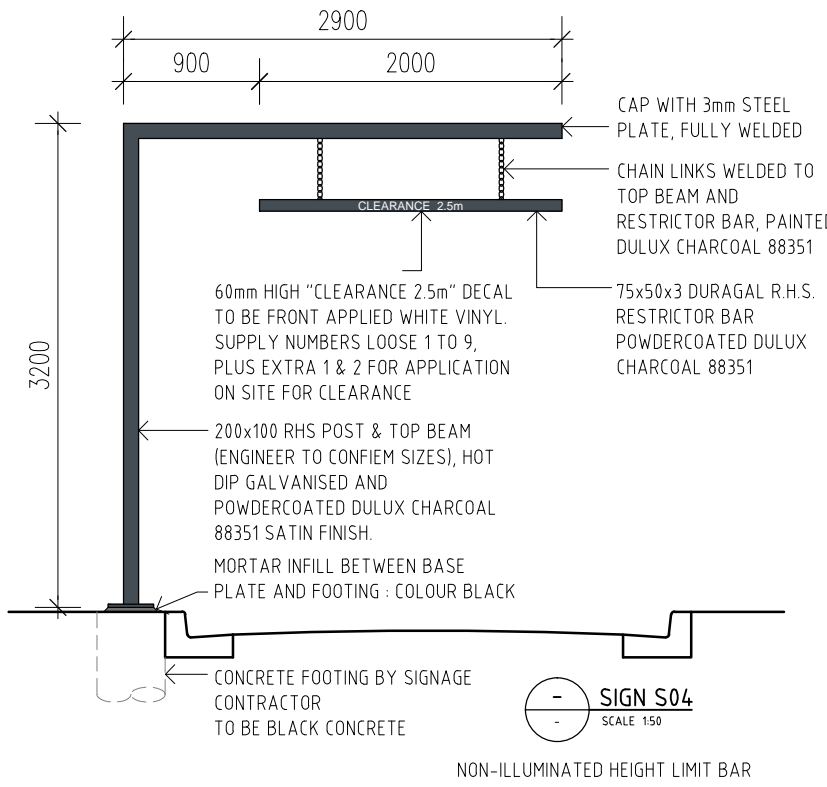
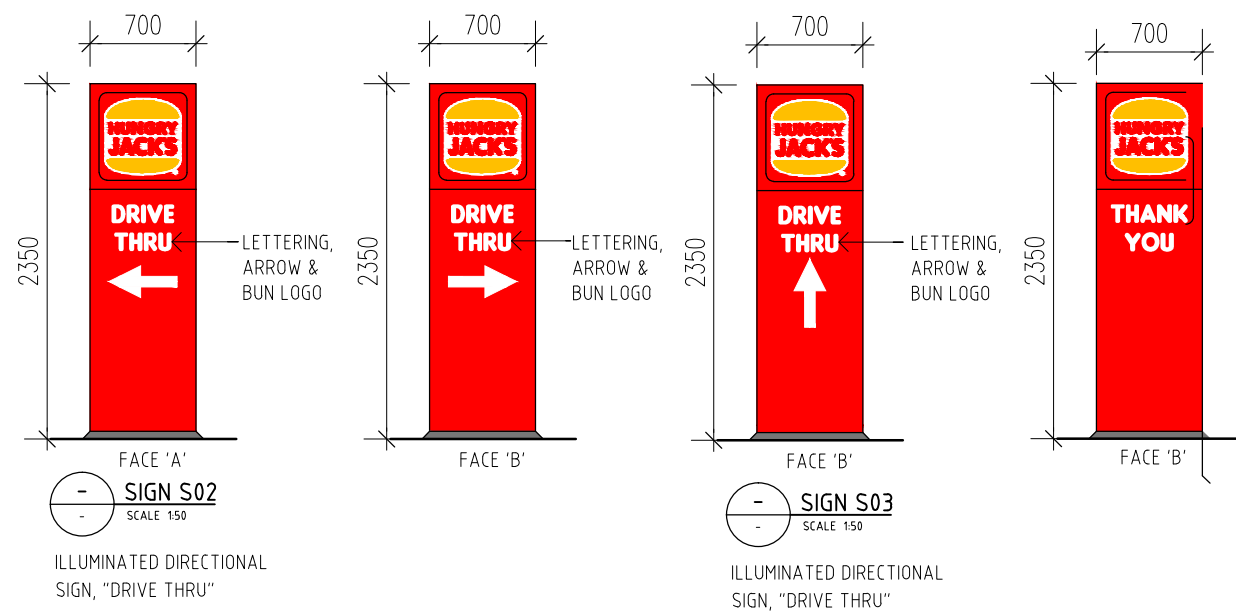


COPYRIGHT HUNGRY JACK'S PTY LTD. COPYING, REPRODUCTION OR USE OF THIS DESIGN OR DRAWING IN WHOLE OR PART IS PROHIBITED WITHOUT THE WRITTEN CONSENT OF HUNGRY JACK'S PTY LTD.	REV	DATE	AMENDMENT	DRW	Ramakers Architects RAMAKERS ARCHITECTS PTY LTD ABN 27 002 167 419 SUITE 3, 107-115 PACIFIC HIGHWAY, HORNSBY NSW 2077 TELEPHONE: (02) 9987 1888. FACSIMILE: (02) 9987 2111. EMAIL: admin@ramakers.com.au	HUNGRY JACK'S PTY. LTD. L6 - 100 WILLIAM STREET WOOLLOOMOOLOO NSW 2011	PROJECT		DRAWING					
	A	18.10.14	SIGNAGE DETAILS	RAH			HUNGRY JACK'S BANKSIA GROVE		SIGNAGE DETAILS					
CONTRACTOR SHOULD VERIFY ALL DIMENSIONS ON SITE BEFORE COMMENCING WORK. IF A DISCREPANCY IS FOUND BETWEEN FIGURED DIMENSIONS AND SCALED DIMENSIONS, IT SHALL BE CHECKED WITH THE PRINCIPAL CONSULTANT.	B	30.10.14	REVISED SIGNAGE DETAILS	GM			BANKSIA GROVE VILLAGE		BANKSIA GROVE. WA					
	THIS DOCUMENT IS NOT TO BE USED FOR CONSTRUCTION UNLESS SIGNED AND ISSUED FOR CONSTRUCTION.					DESIGN	RAMAKERS ARCH	DRAWN	RAH	SCALE	1:50	DRAWING No.	2733/SK06	REV
					CHECKED		APPROVED		CLIENT JOB No.					

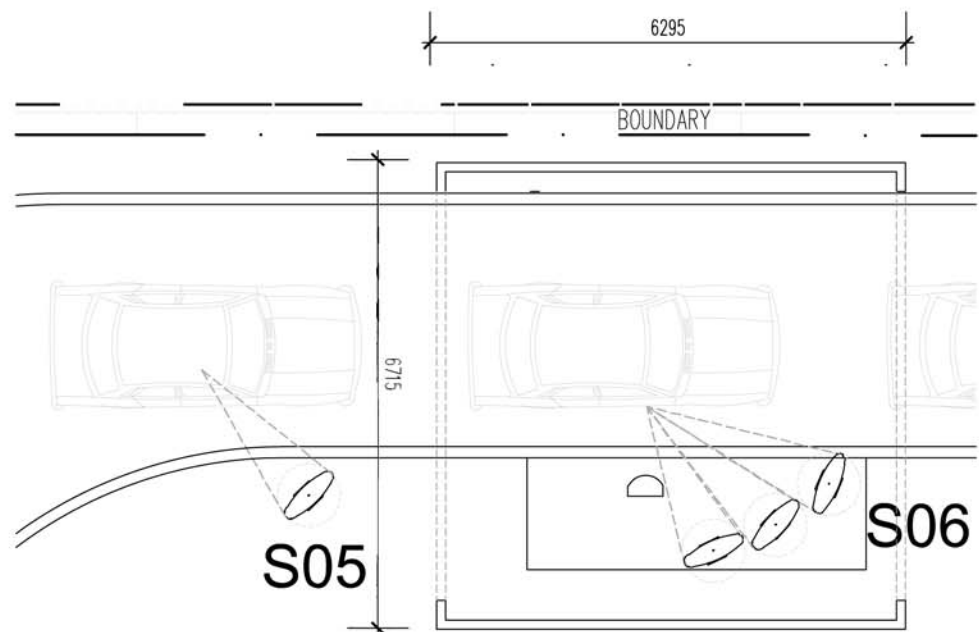



DRIVE THRU TUNNEL

1:100

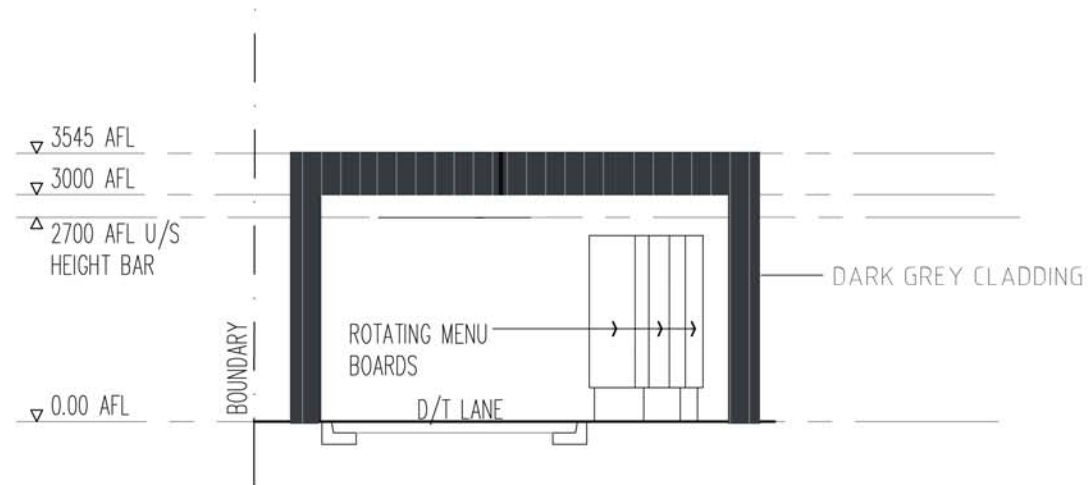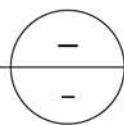



FRONT ELEVATION

1:100

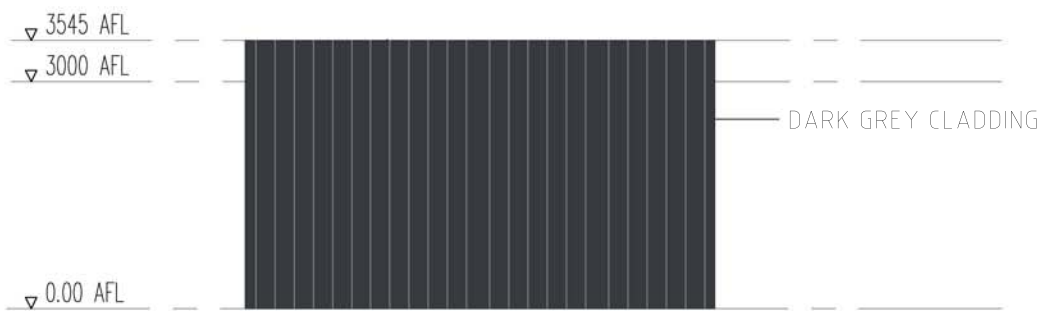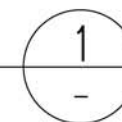


SIDE ELEVATION

1:100

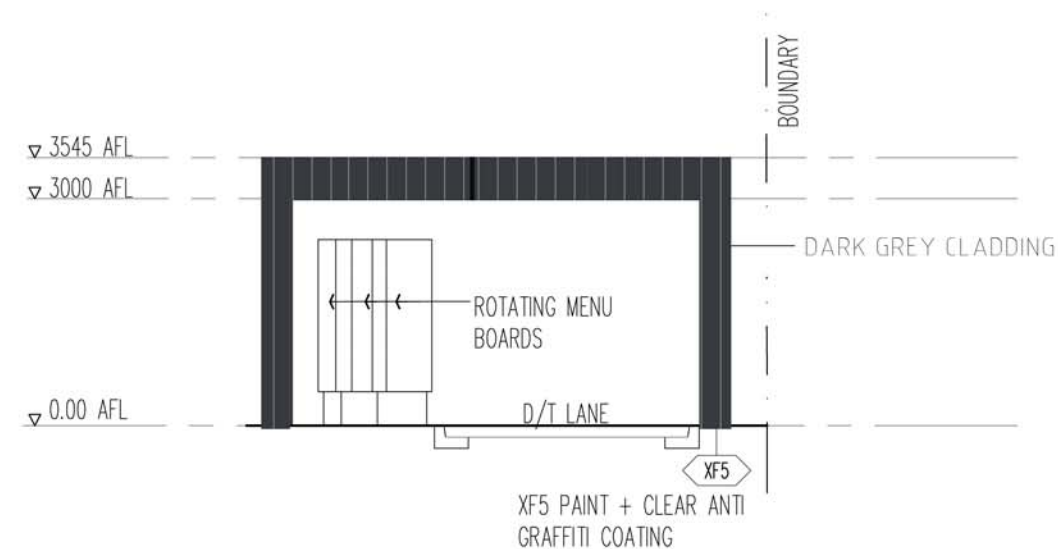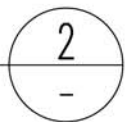

BACK ELEVATION

1:100

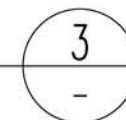

COPYRIGHT HUNGRY JACK'S PTY LTD.
COPYING, REPRODUCTION OR USE OF THIS DESIGN OR DRAWING IN WHOLE OR PART IS PROHIBITED WITHOUT THE WRITTEN CONSENT OF HUNGRY JACK'S PTY LTD.

CONTRACTOR SHOULD VERIFY ALL DIMENSIONS ON SITE BEFORE COMMENCING WORK. IF A DISCREPANCY IS FOUND BETWEEN FIGURED DIMENSIONS AND SCALED DIMENSIONS, IT SHALL BE CHECKED WITH THE PRINCIPAL CONSULTANT.

THIS DOCUMENT IS NOT TO BE USED FOR CONSTRUCTION UNLESS SIGNED AND ISSUED FOR CONSTRUCTION.

REV	DATE	AMENDMENT	DRW
A	16.10.14	DA ISSUE	GM

Ramakers Architects

RAMAKERS ARCHITECTS PTY LTD ABN 27 002 167
419 SUITE 3, 107-115 PACIFIC HIGHWAY, HORNSBY NSW 2077
TELEPHONE: (02) 9987 1888. FACSIMILE: (02) 9987 2111. EMAIL: admin@ramakers.com.au




HUNGRY JACK'S PTY. LTD.
L6 - 100 WILLIAM STREET
WOOLLOOMOOLOO
NSW 2011

PROJECT
HUNGRY JACKS BANKSIA GROVE
BANKSIA GROVE VILLAGE
BANKSIA GROVE, WA 6031

DESIGN	RAMAKERS ARCH	DRAWN	RAH
CHECKED		APPROVED	

DRAWING
PROPOSED DRIVE THRU TUNNEL
PLAN & ELEVATIONS

SCALE	1:100 (A3)	DRAWING No.	2733/SK08	REV	A
CLIENT JOB No.					

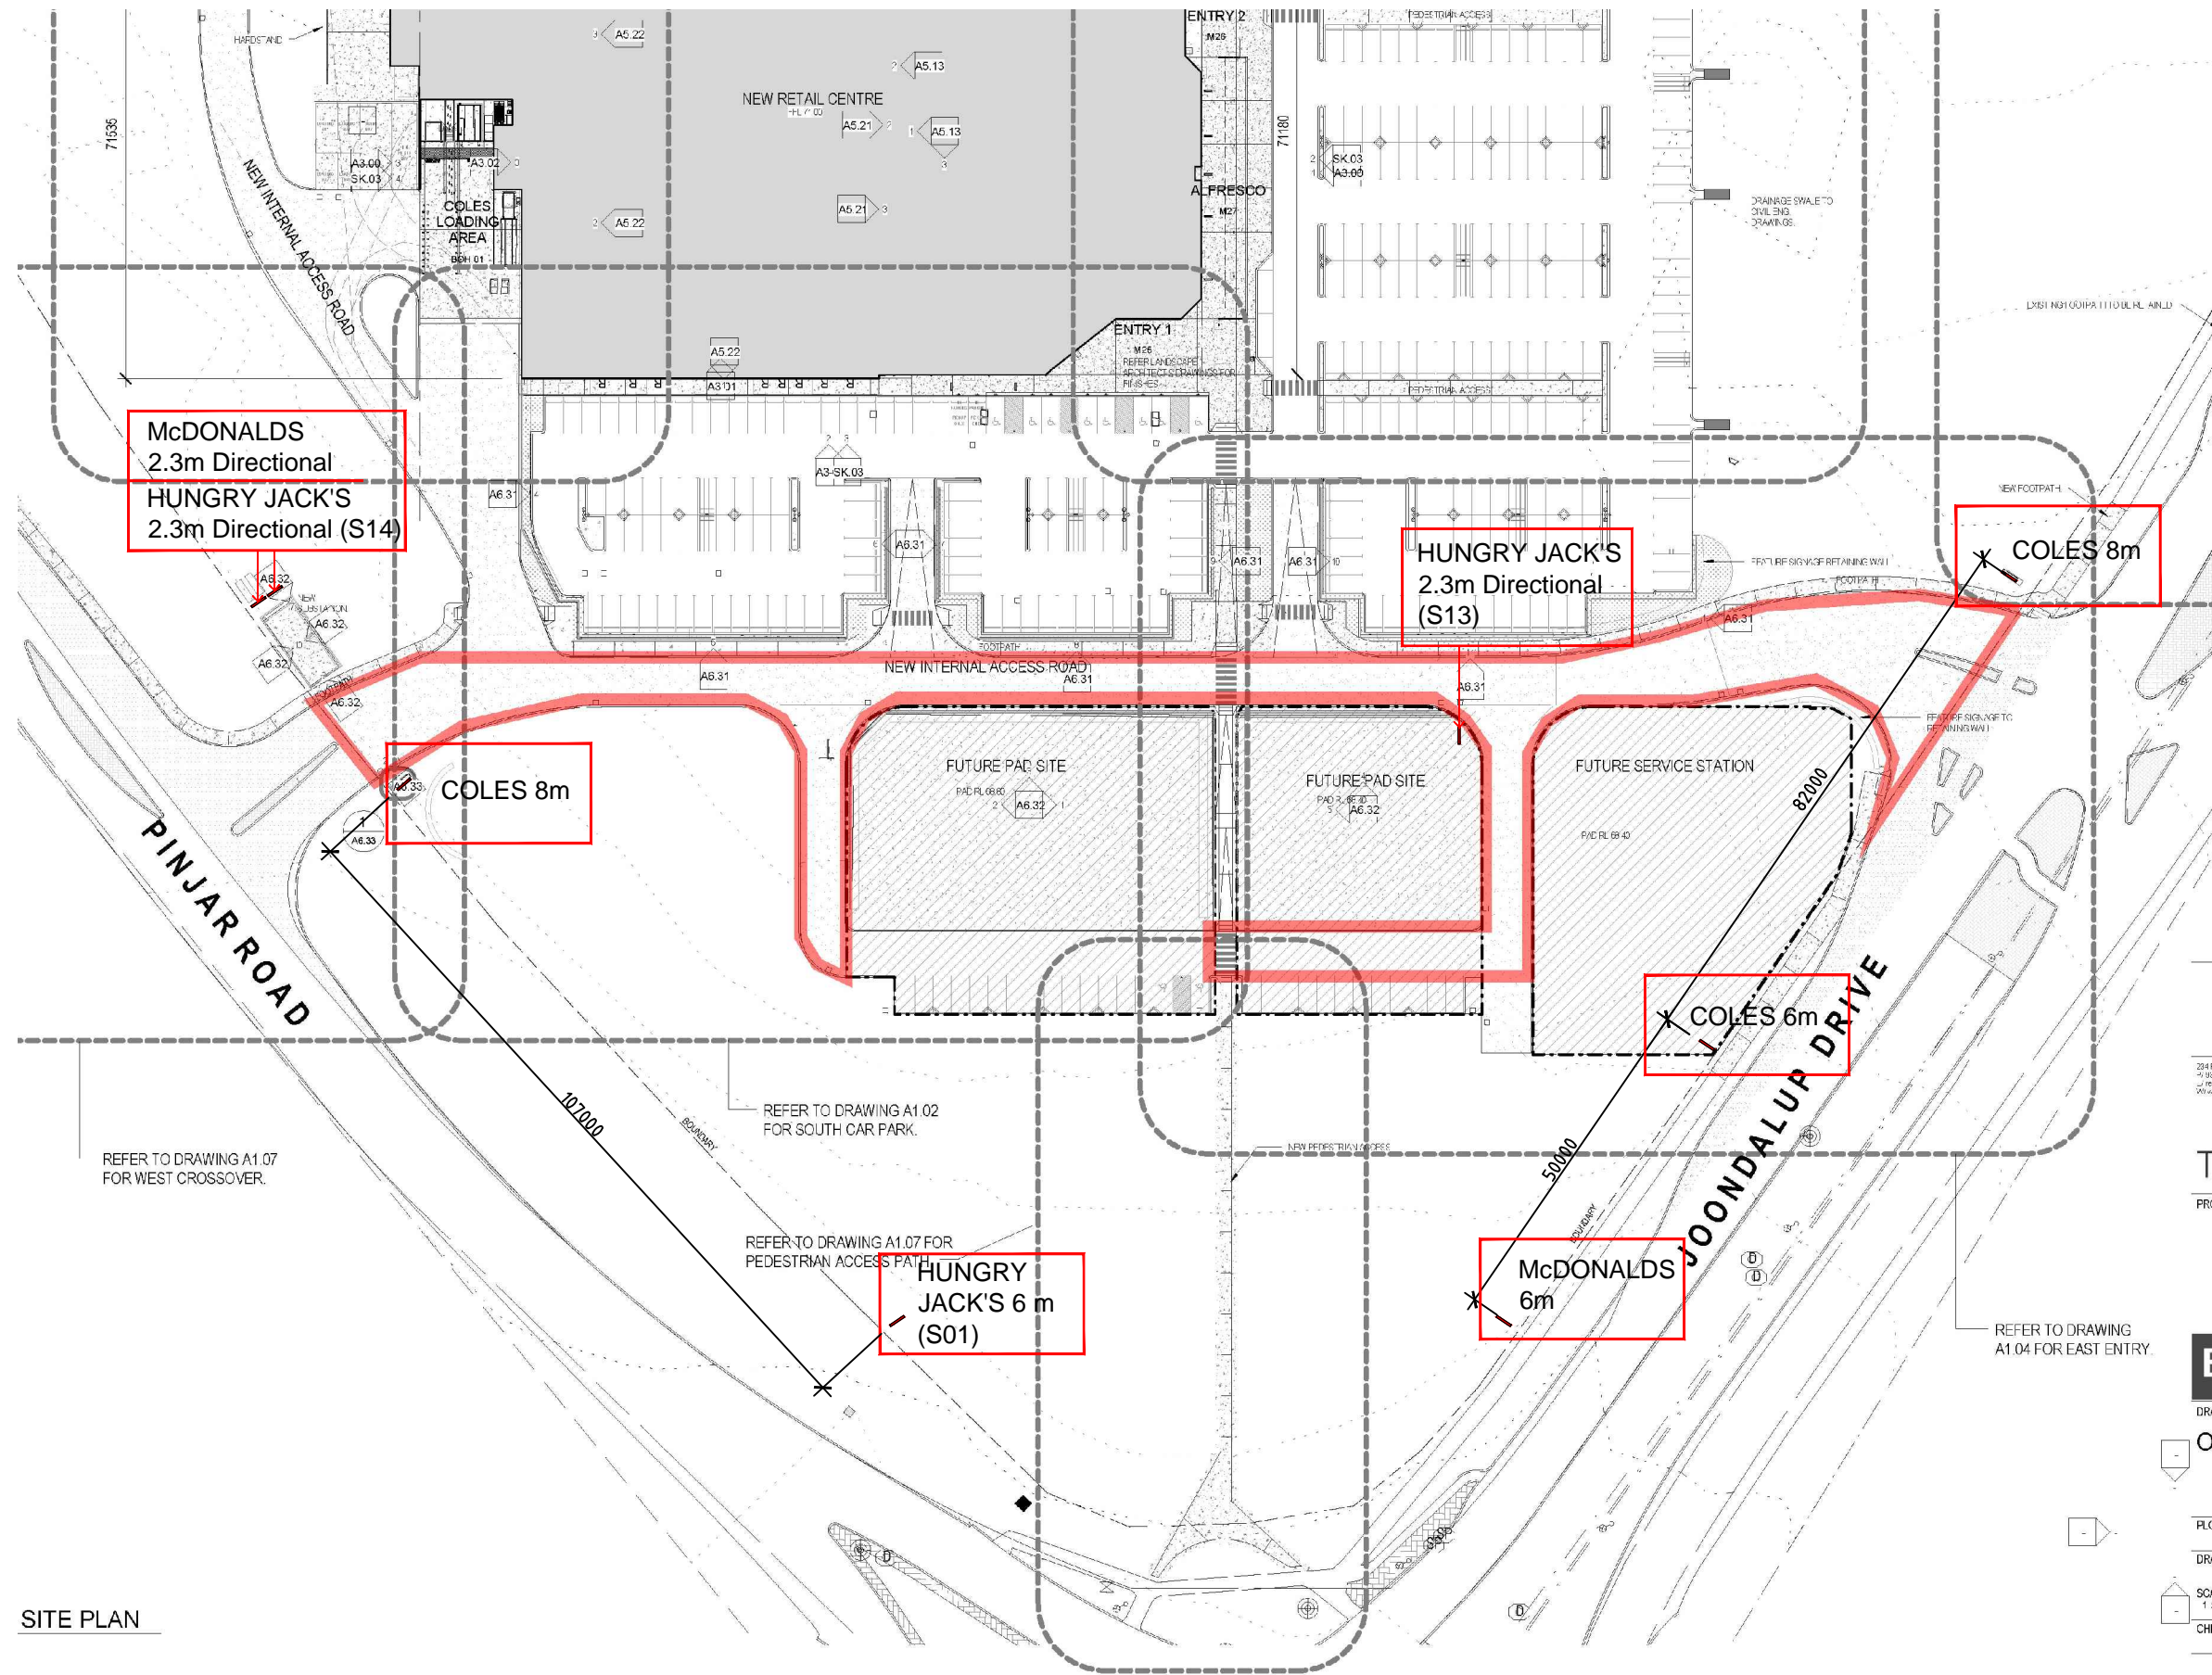

SITE PLAN

COPYRIGHT HUNGRY JACK'S PTY LTD.
 COPYING, REPRODUCTION OR USE OF THIS DESIGN OR DRAWING IN WHOLE OR PART IS PROHIBITED WITHOUT THE WRITTEN CONSENT OF HUNGRY JACK'S PTY LTD.

CONTRACTOR SHOULD VERIFY ALL DIMENSIONS ON SITE BEFORE COMMENCING WORK. IF A DISCREPANCY IS FOUND BETWEEN FIGURED DIMENSIONS AND SCALED DIMENSIONS, IT SHALL BE CHECKED WITH THE PRINCIPAL CONSULTANT.

THIS DOCUMENT IS NOT TO BE USED FOR CONSTRUCTION UNLESS SIGNED AND ISSUED FOR CONSTRUCTION.

REV	DATE	AMENDMENT	DRW
A	21.10.14	REVISED SIGNAGE	RAH
B	23.10.14	REVISED SIGNAGE	RAH
B	30.10.14	REVISED SIGNAGE	GM

Ramakers Architects

RAMAKERS ARCHITECTS PTY LTD ABN 27 002 167
 419 SUITE 3, 107-115 PACIFIC HIGHWAY, HORNSBY NSW
 2077 TELEPHONE: (02) 9987 1888. FACSIMILE: (02) 9987 2111. EMAIL: admin@ramakers.com.au

HUNGRY JACK'S PTY. LTD.
 L6 - 100 WILLIAM STREET
 WOOLLOOMOOLOO
 NSW 2011

PROJECT		DRAWING	
HUNGRY JACK'S BANKSIA GROVE BANKSIA GROVE VILLAGE BANKSIA GROVE, WA		HJ PYLON LOCATION PLAN	
DESIGN RAMAKERS ARCH	DRAWN RAH	SCALE 1:500 (A3)	DRAWING No. 2733/SK07
CHECKED	APPROVED	CLIENT JOB No.	REV C

PROJECT		DRAWING	
HUNGRY JACK'S BANKSIA GROVE BANKSIA GROVE VILLAGE BANKSIA GROVE, WA		HJ PYLON LOCATION PLAN	
DESIGN RAMAKERS ARCH	DRAWN RAH	SCALE 1:500 (A3)	DRAWING No. 2733/SK07
CHECKED	APPROVED	CLIENT JOB No.	REV C