



ROSS McLOUGHLIN
CONSULTING SURVEYOR
JOONDALUP, UNIT 1, 9 MERCER LANE
LANCELIN, 4 SALVATORE CRESCENT
MOBILE 0419 255 999
EMAIL rossmac@inet.net.au

LOT 1020 (No.150) ST ANDREWS DRIVE - YANCHEP


SITE PLAN - STRATA LOT 9

SCALE: 1:200 @ A1 SIZE	LOCAL AUTHORITY: CTY OF WANNEROO	SURVEYOR: RAM
DATE: 24.7.2019	PLAN: LOT 9 ON STRATA PLAN 70720	DRAWN: RAM
DATUM: AHD	AREA: 4138m ²	SDR FILE: YP5

CHECK CERTIFICATE OF TITLE FOR EASEMENTS, RESTRICTIVE COVENANTS, ETC.
THIS SURVEY DOES NOT GUARANTEE THE CORRECT POSITION OF BOUNDARY PEGS OR FENCES.
ALL FEATURES AND BUILDING POSITIONS ARE APPROXIMATE ONLY AS THEY HAVE BEEN
POSITIONED FROM MEASUREMENTS TAKEN FROM EXISTING PEGS, FENCES AND WALLS.
INFORMATION SHOWN ON THIS PLAN IS CURRENT AT THE DATE SHOWN.
ROSS McLOUGHLIN SURVEYS ACCEPTS NO RESPONSIBILITY FOR ANY CHANGES THAT
HAVE OCCURRED AFTER THIS DATE TO SITE LEVELS, FEATURES OR BUILDINGS.
CADASTRAL BOUNDARY DIMENSIONS SHOWN HAVE BEEN OBTAINED FROM SURVEY PLANS
AND ARE SUBJECT TO FIELD SURVEY.
A BOUNDARY RE-ESTABLISHMENT SURVEY IS RECOMMENDED PRIOR TO UNDERTAKING
ANY SITE WORKS OR CONSTRUCTION.

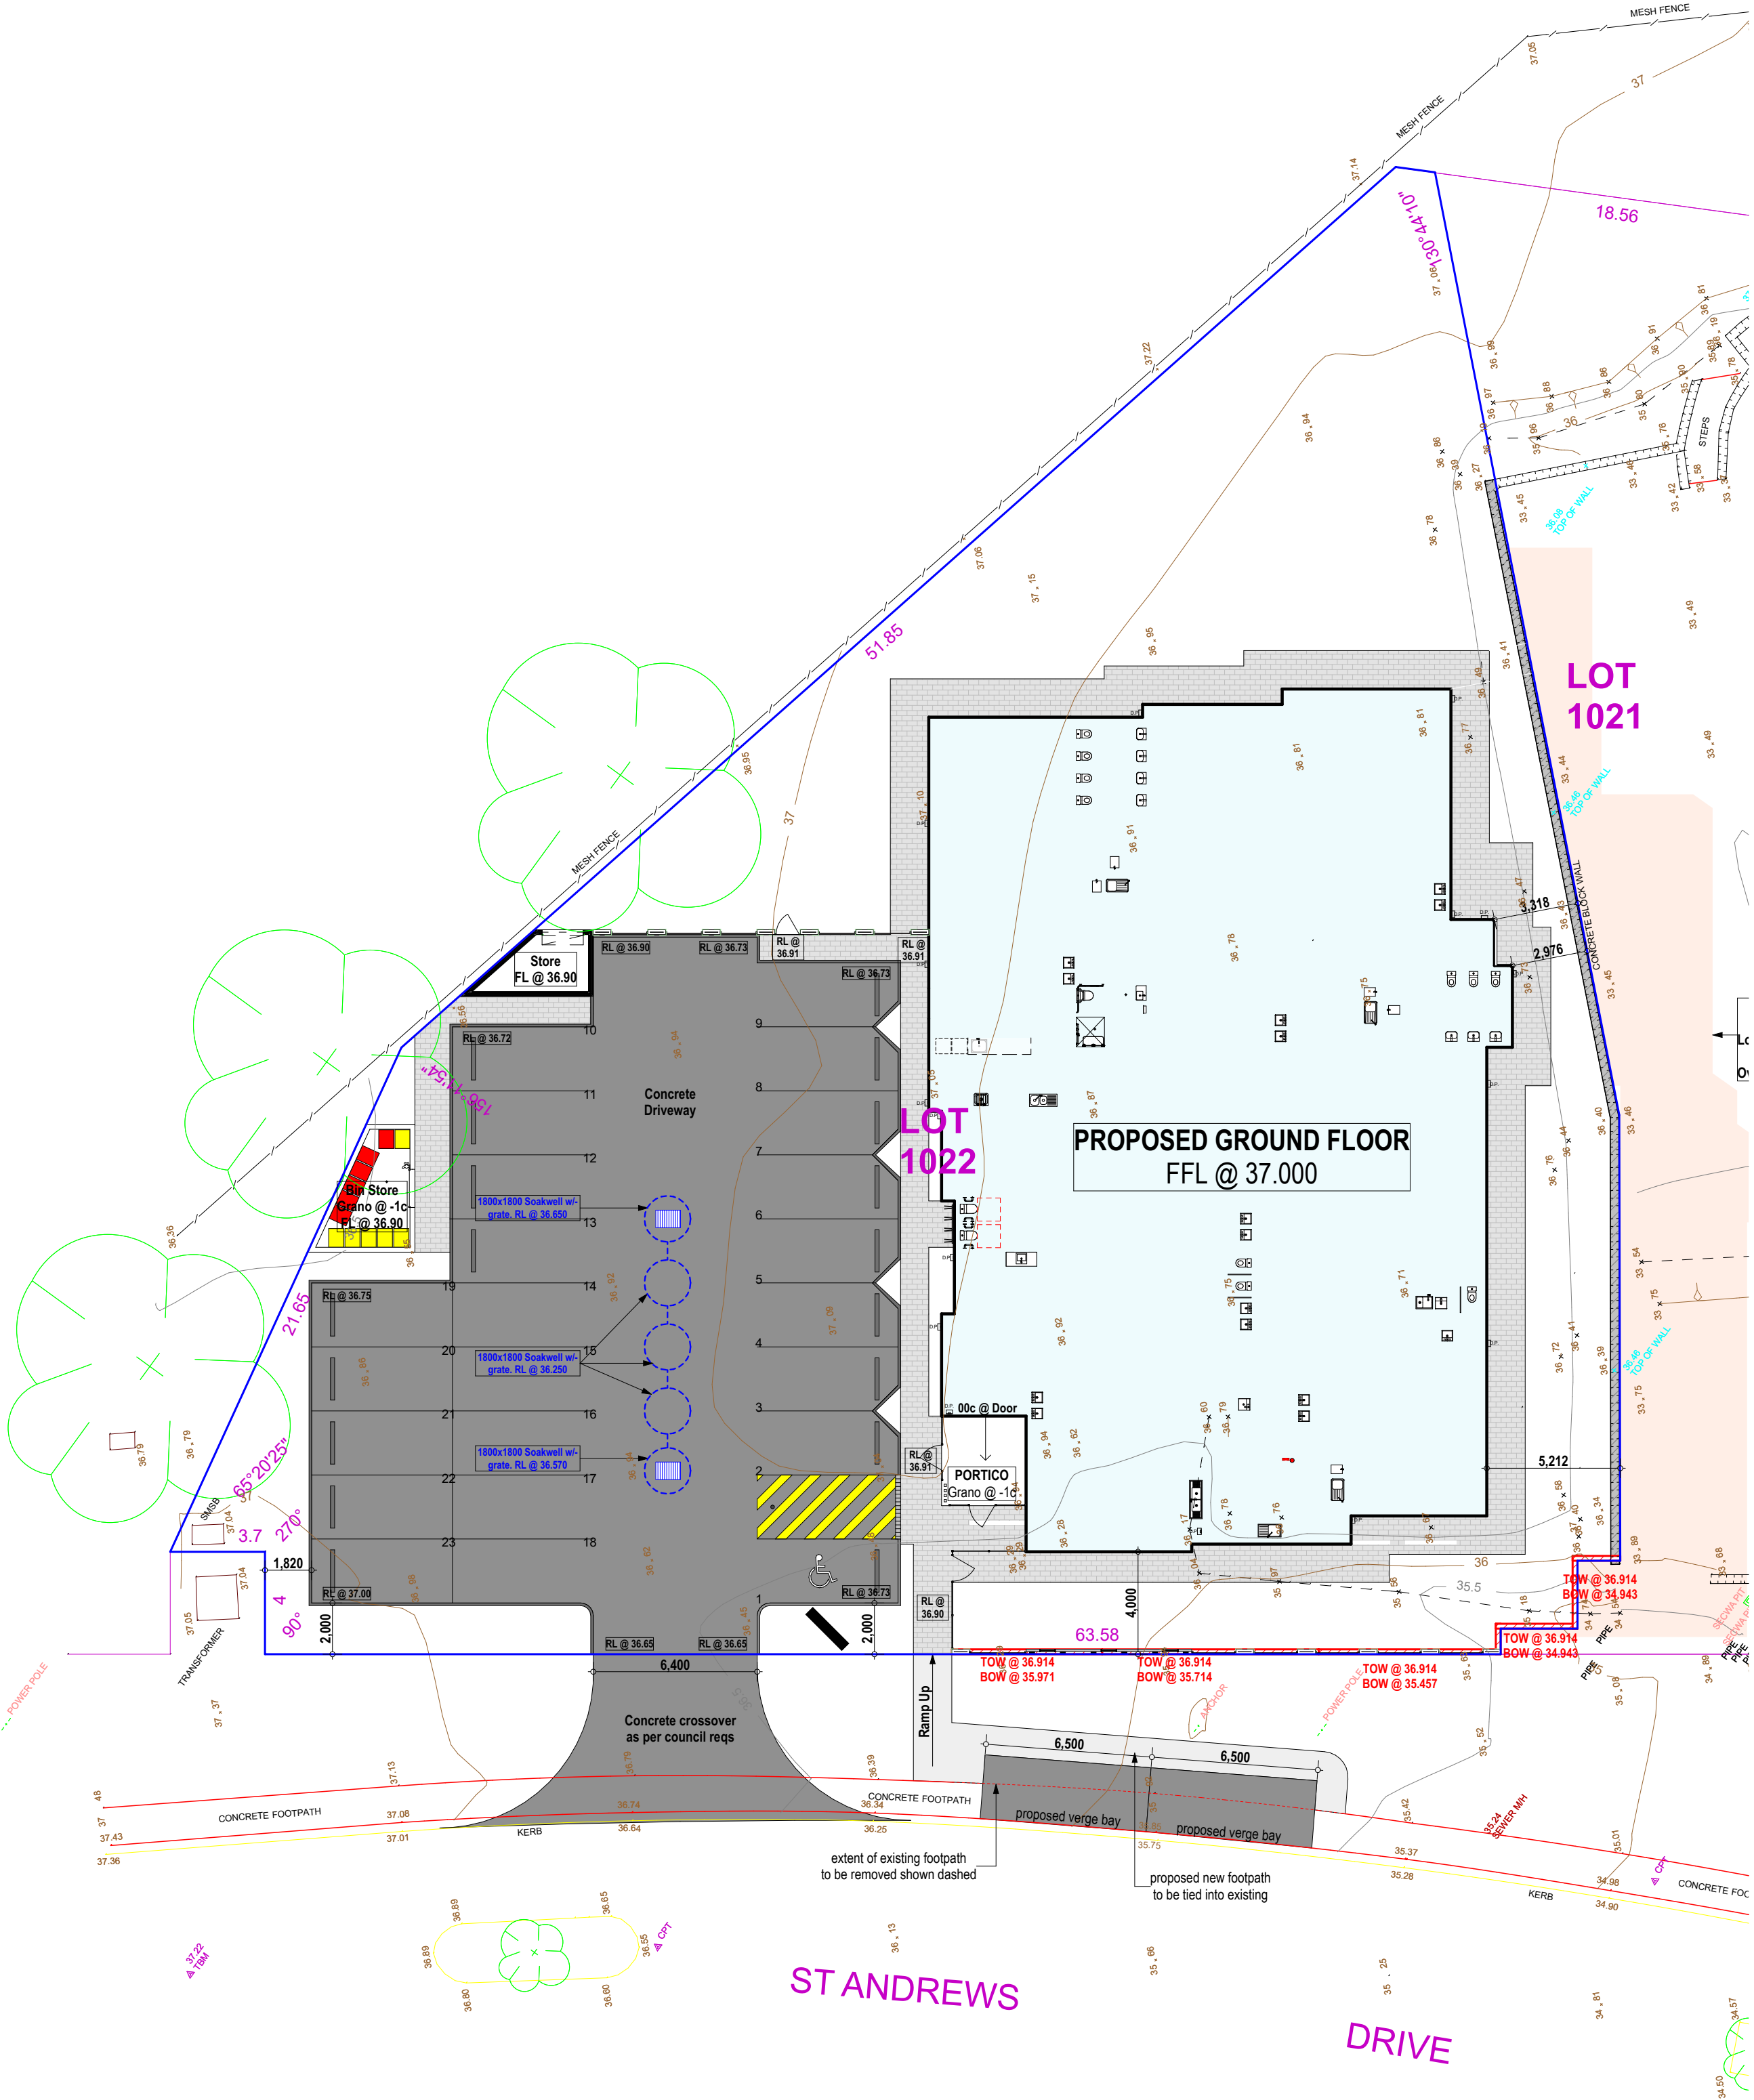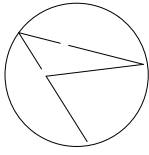

009	Planner Comments	10.10.23
008	Hydraulic	23.08.23
007	Planning Drawings	21.07.23
006	Sketch	28.07.22
005	Sketch	24.02.22
004	Sketch	27.02.22
003	Sketch	11.02.22
002	Sketch	20.01.22
001	Concept Design	19.01.22
Revision	Description	Date

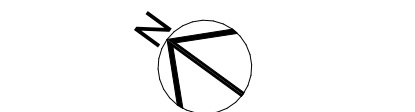

Client
MAC HOMES

Project Name
Childcare Centre

Project Address
Lot 1022 (#150) St Andrews Drive,
YANCHEP

Drawing Title
Site Plan

Scale:	Sheet Size:
1:200	A1
Project No:	Revision Number:
21109	8.00

Drawing No.:
04 of 08