


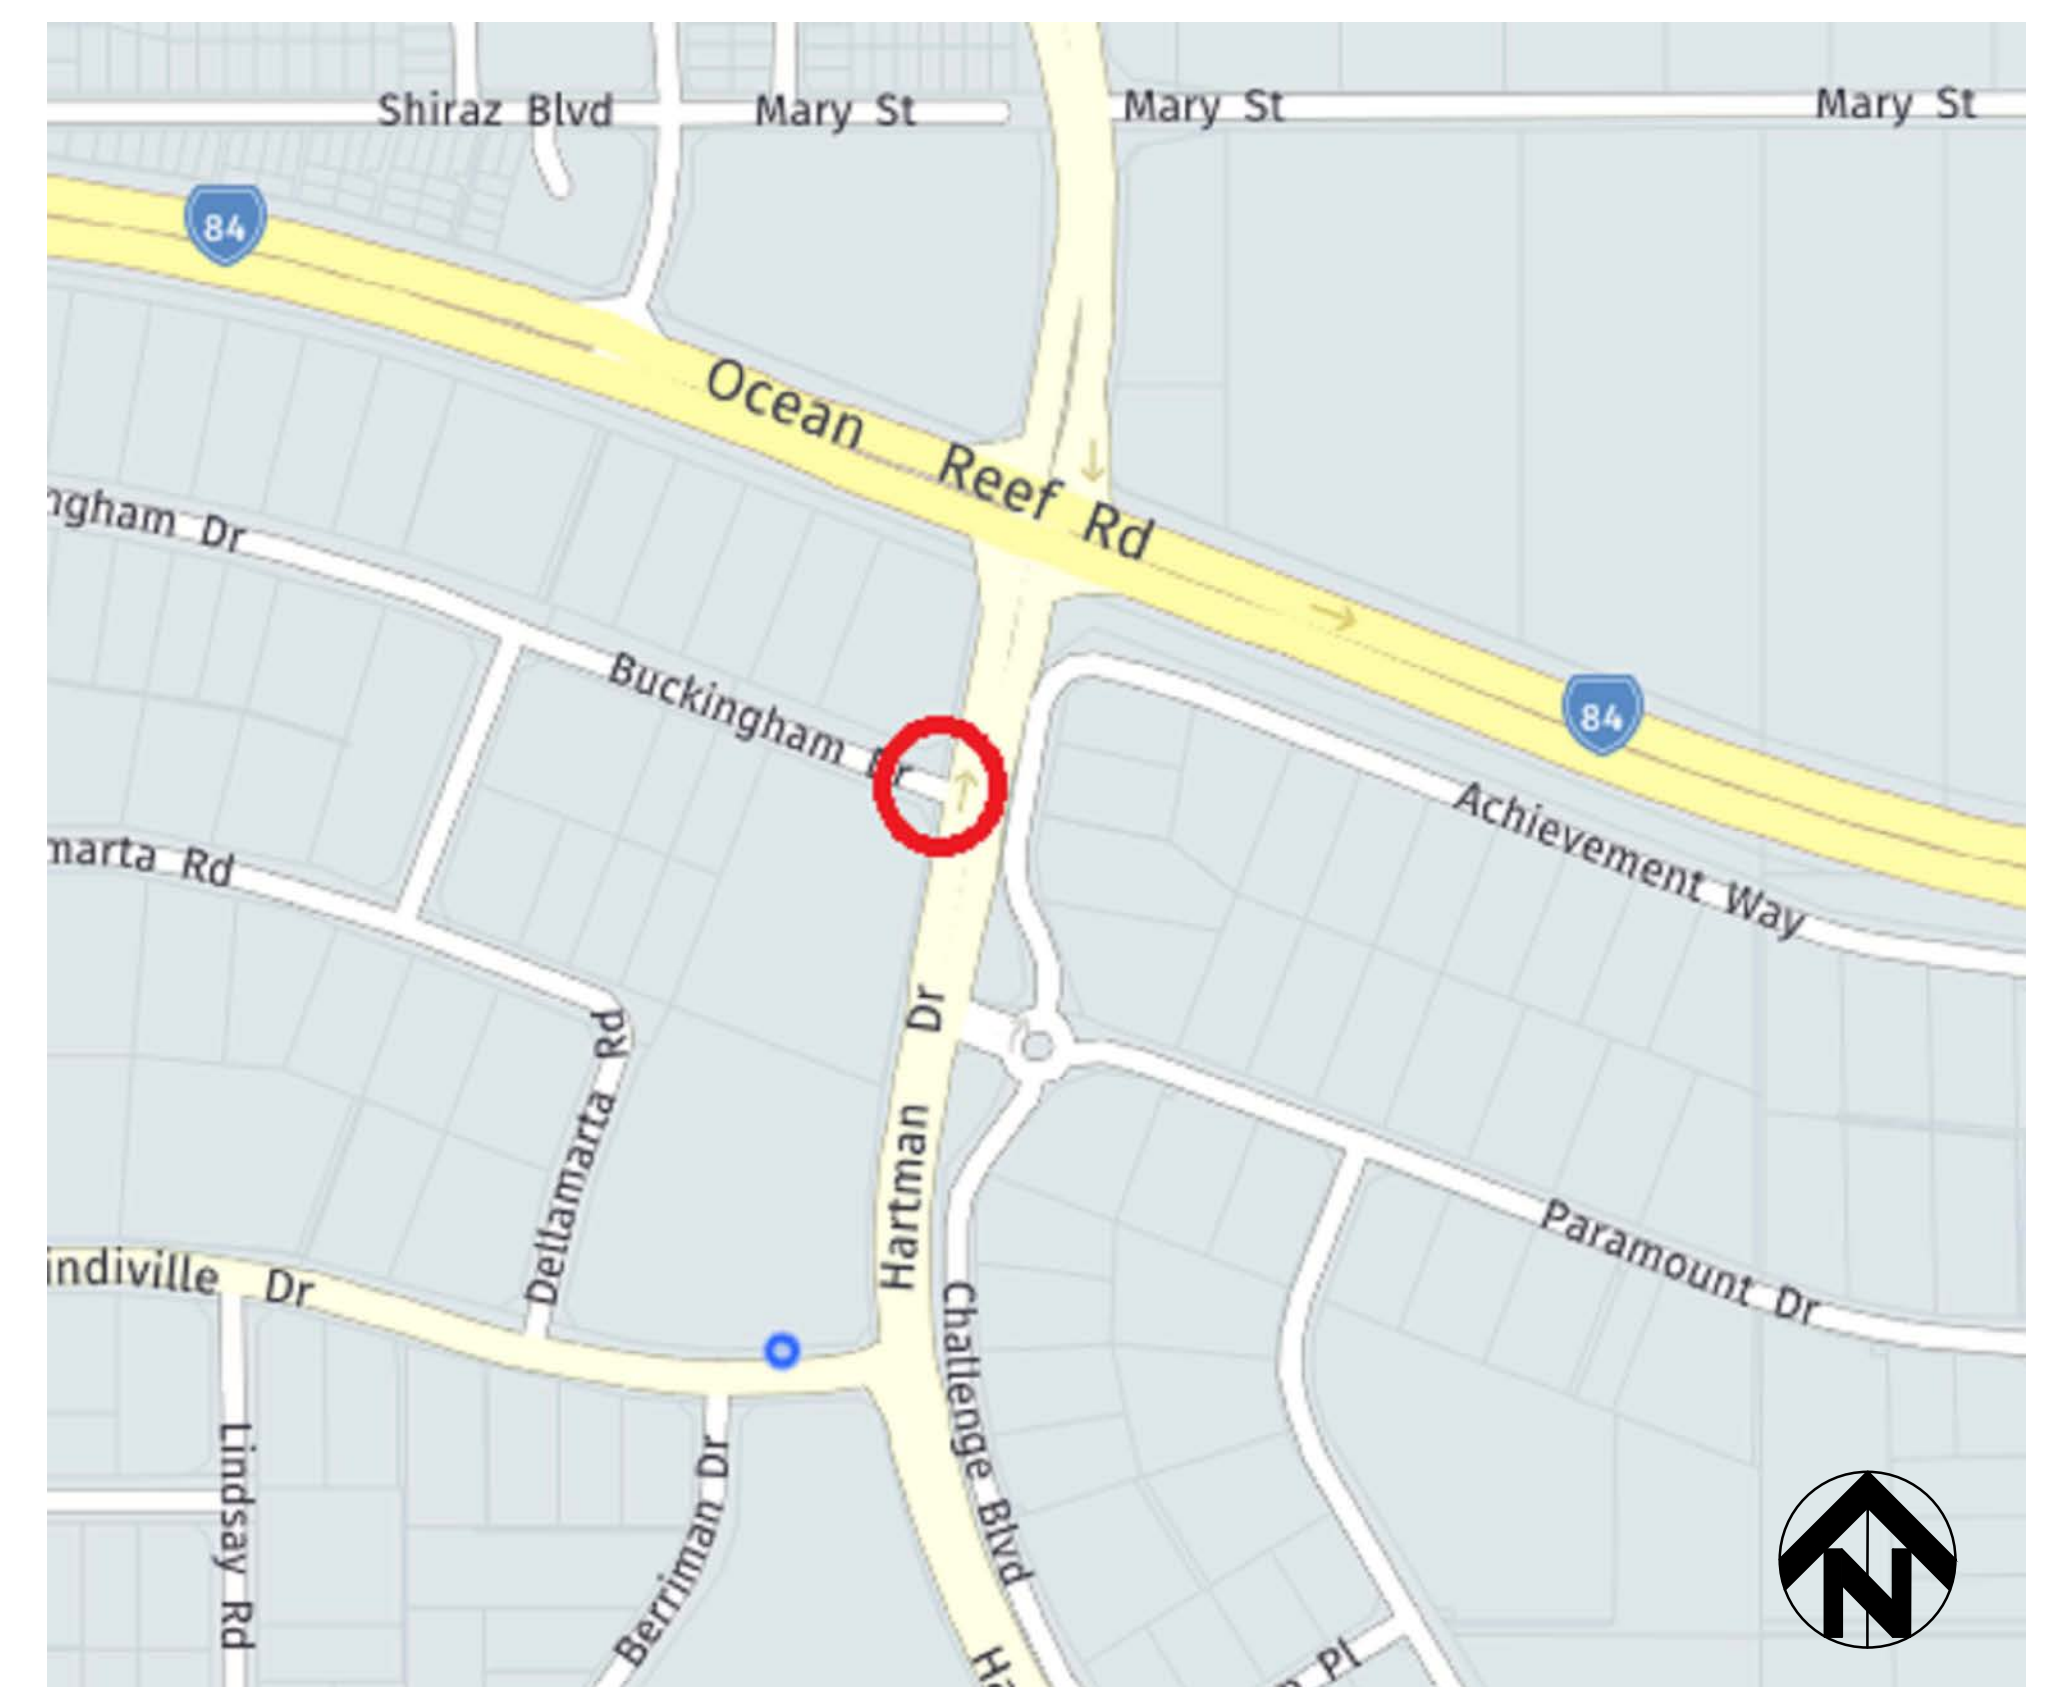

EXISTING		PROPOSED
=====	KERBING (SEMI-MOUNTABLE)	
	CROSSOVER RECONSTRUCTION	
	BRICK PAVING TO MATCH EXISTING AREA SCHEME	
	REMOVE EXISTING ISLAND & LAY ASPHALT PAVEMENT	
	FILL AREA WITH SAND AND 50MM THICK LANDSCAPING SOIL & INSTALL TURF	
— G — G —	GAS	
— S — S —	SEWER	
— T — T —	TELSTRA	
— TOF — TOF —	TELSTRA OPTICAL CABLES	
— W — W —	WATER	
— UGP — UGP —	UNDERGROUND POWER	
— OHP — OHP —	OVERHEAD POWER	

1. CADASTRAL INFORMATION APPROXIMATE ONLY.
2. KERBING TO BE CONSTRUCTED IN ACCORDANCE WITH CITY OF WANNEROO DRG.
No TS 05-1 AND TS 05-3.
3. ALL DISTURBANCES TO EXISTING VERGE RETICULATION AND TURFING TO BE
REINSTATED.
4. MATCH PROPOSED PAVER COLOURS AND PATTERN TO EXISTING ISLANDS.
5. SEE HPE 21/414305 FOR DESIGN STAGE UTILITY INVESTIGATIONS. POTHOLE
SERVICES IN CONSTRUCTION STAGE.

			
CITY OF WANNEROO			
ASSETS			
HARTMAN DRIVE			
AT BUCKINGHAM DRIVE INTERSECTION UPGRADE TO LEFT OUT ONLY WANGARA			
CONSTRUCTION PLAN			
SHEET 1 OF 1			
DRAWING No.	SHEET	REVISION	ORIGINAL DRG. SIZE
4437-4-0			A1

No.	REVISION	BY	DATE	AUTH	No.	REVISION	BY	DATE	AUTH	No.	SCALE:	SURVEYED:	DRAWN:	AUTHORISED:	FINANCE CODE	PMD No.	DRAWING No.	SHEET	REVISION	ORIGINAL DRG. SIZE
A	DRAFT COPY										1:250	NEARMAP SURVEYOR	K. RICHTER CIVIL DESIGNER	K. RICHTER MANAGER INFRASTRUCTURE CAPITAL WORKS	PR-4225	19105				
0	ISSUED		1/2024								DATE: LOCAL DESIGNED: MGASO	K. RICHTER CIVIL DESIGNER	CHECKED: COORDINATOR (DESIGN)	APPROVED: INSPECTOR ASSETS	DRAWING SET REF 23/184980	PMD CONTAINER No. 37924	4437-4-0			A1