




EXISTING CARPARK

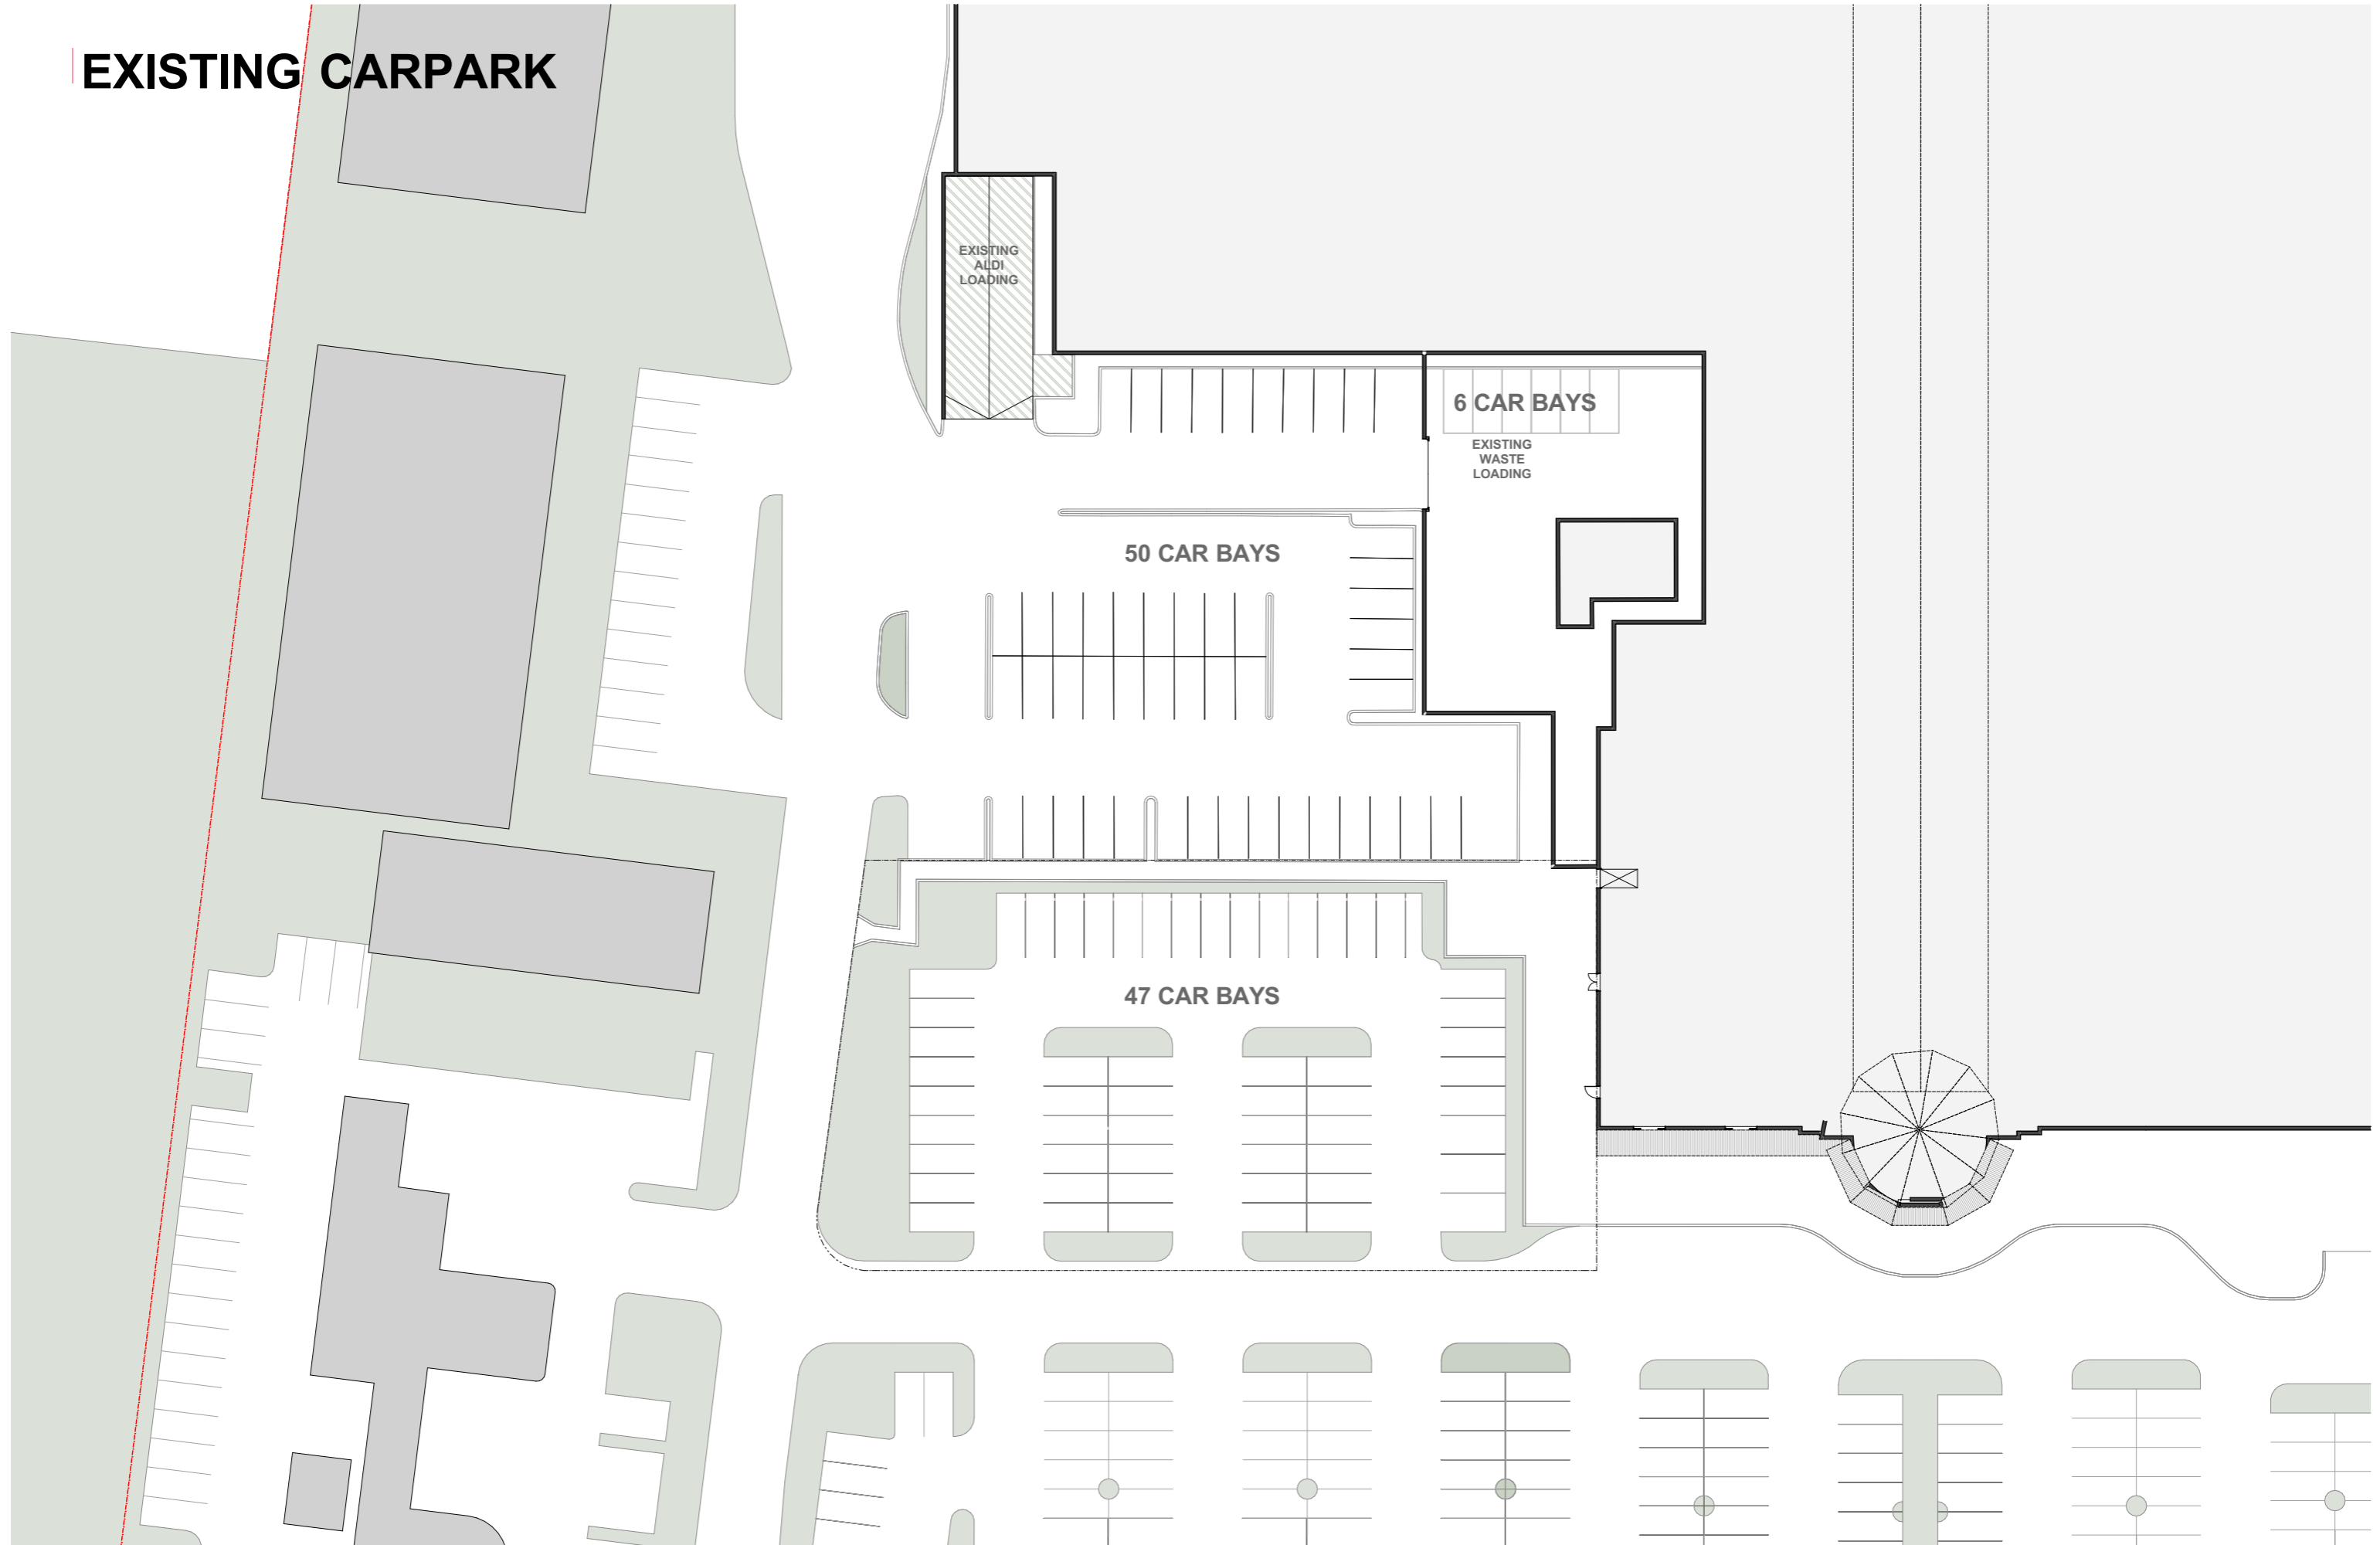

PROPOSED CARPARK

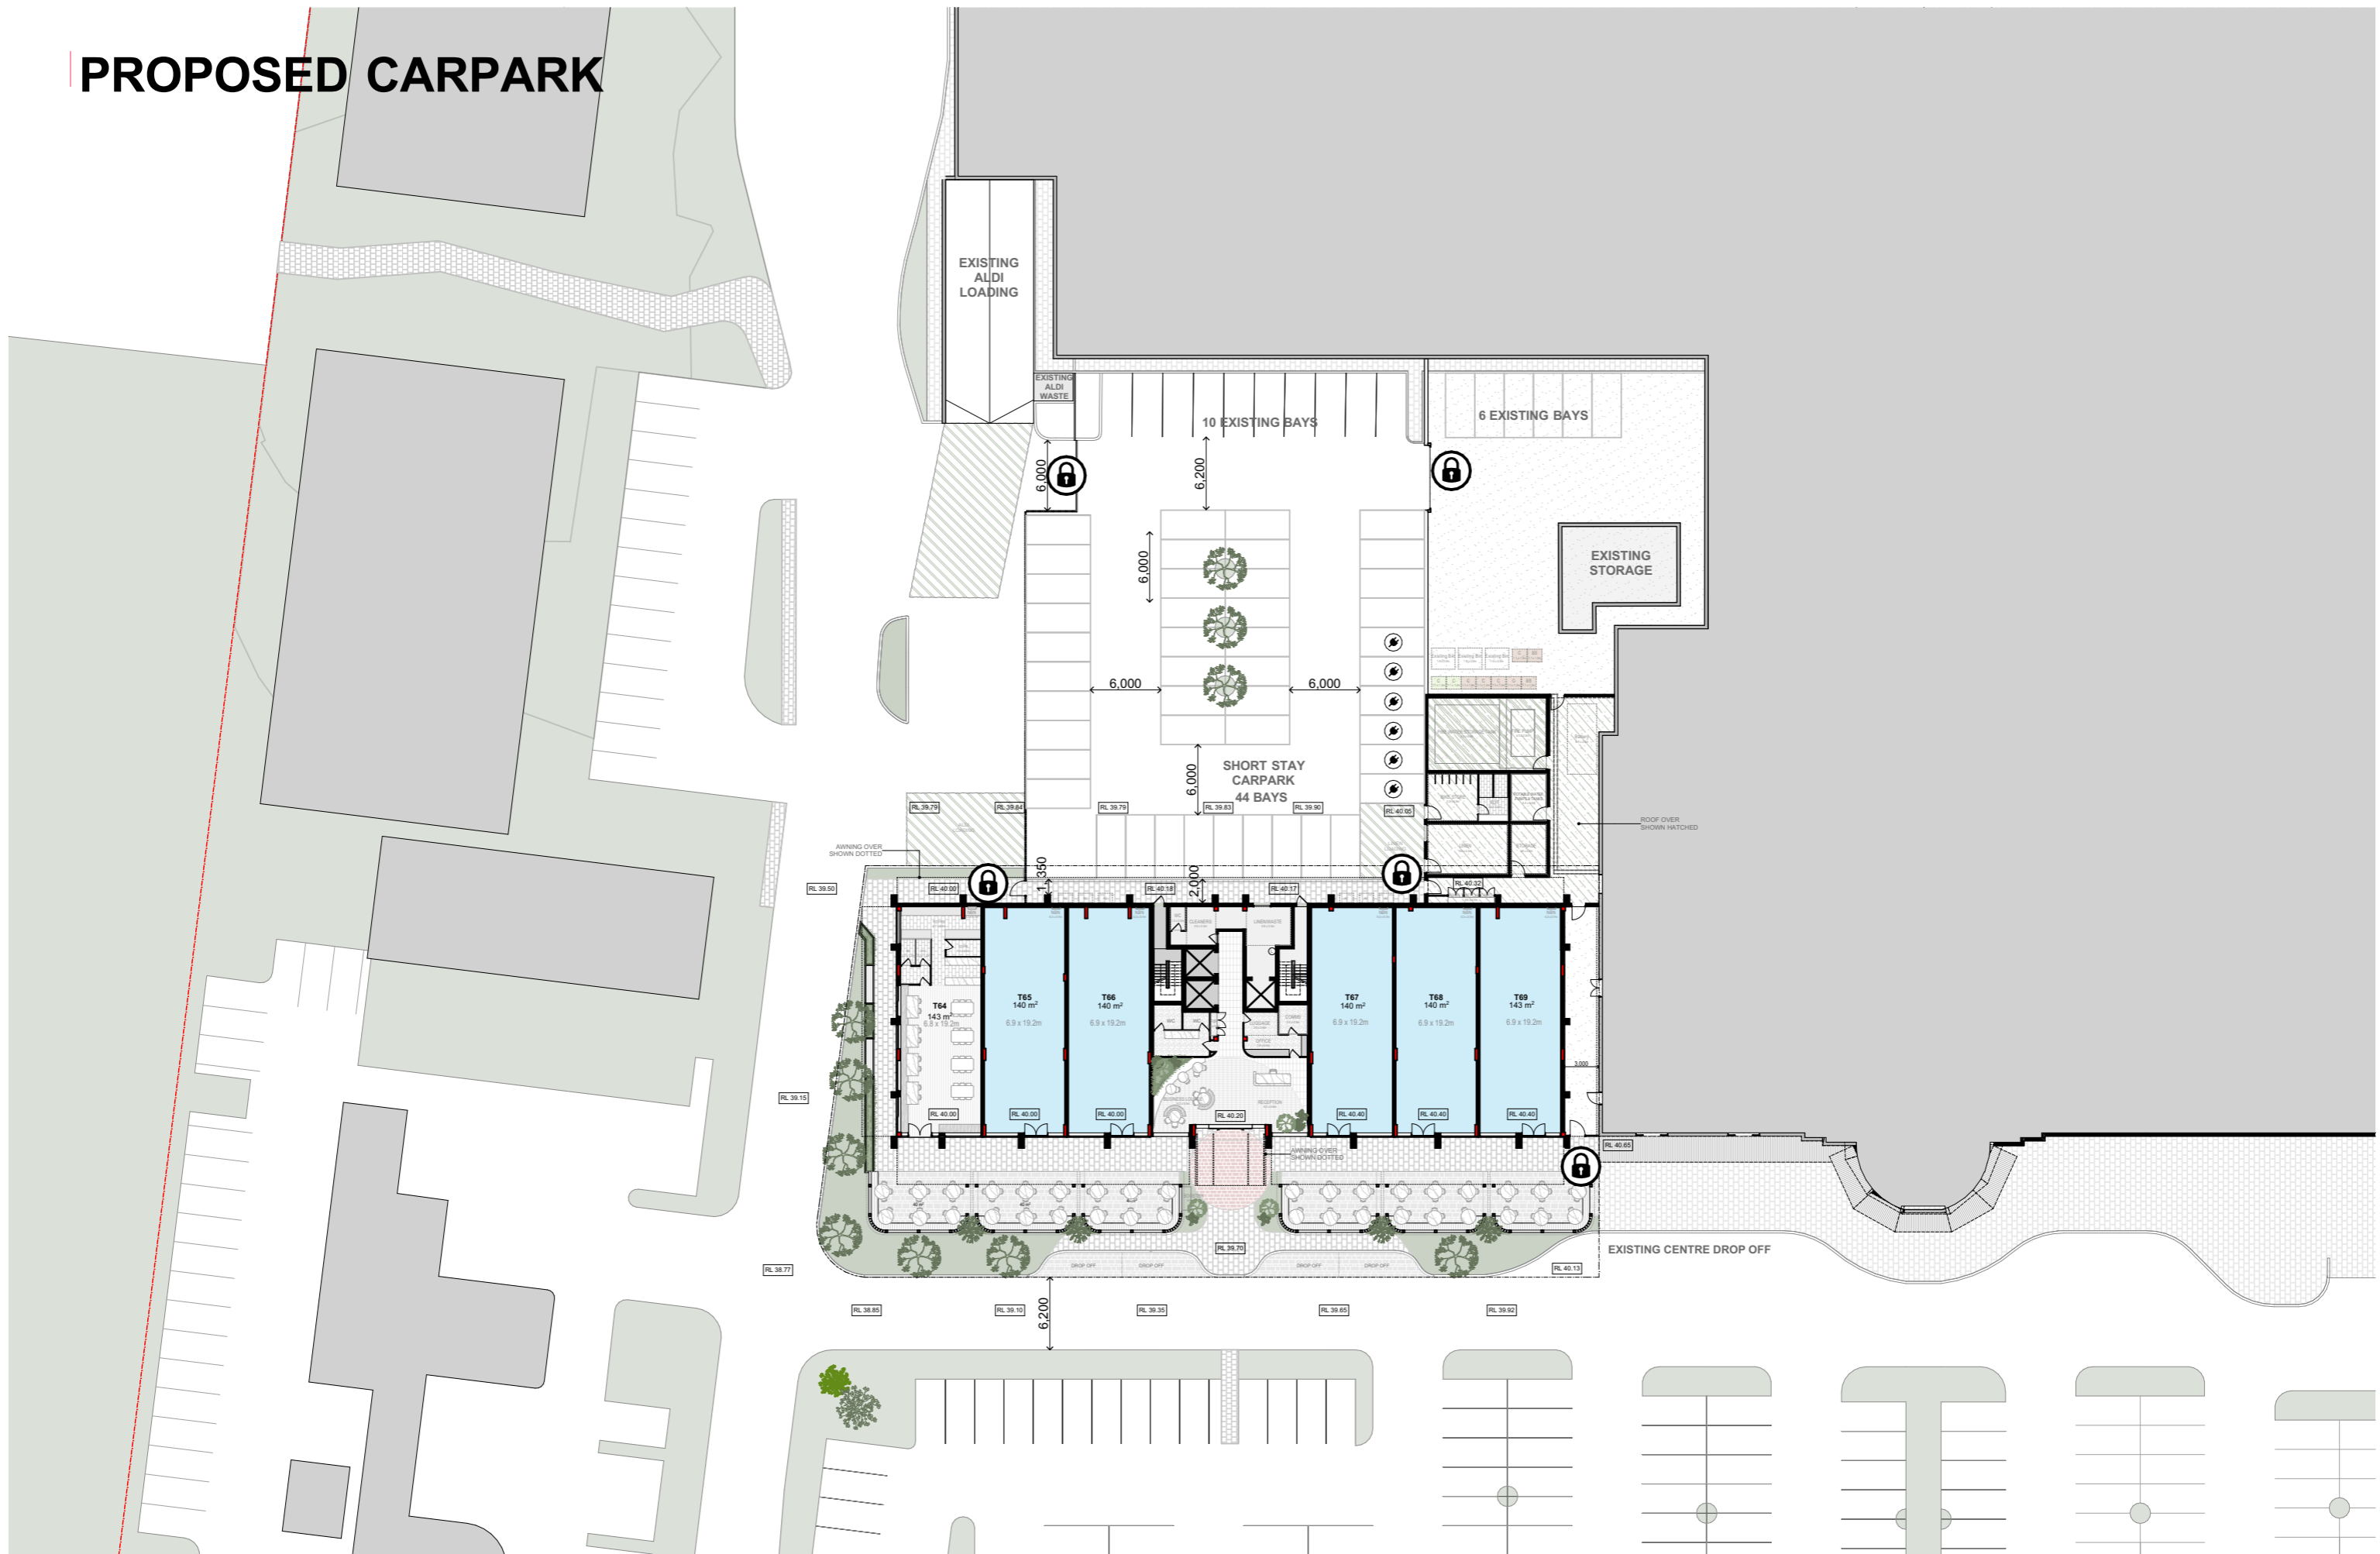


GROUND FLOOR

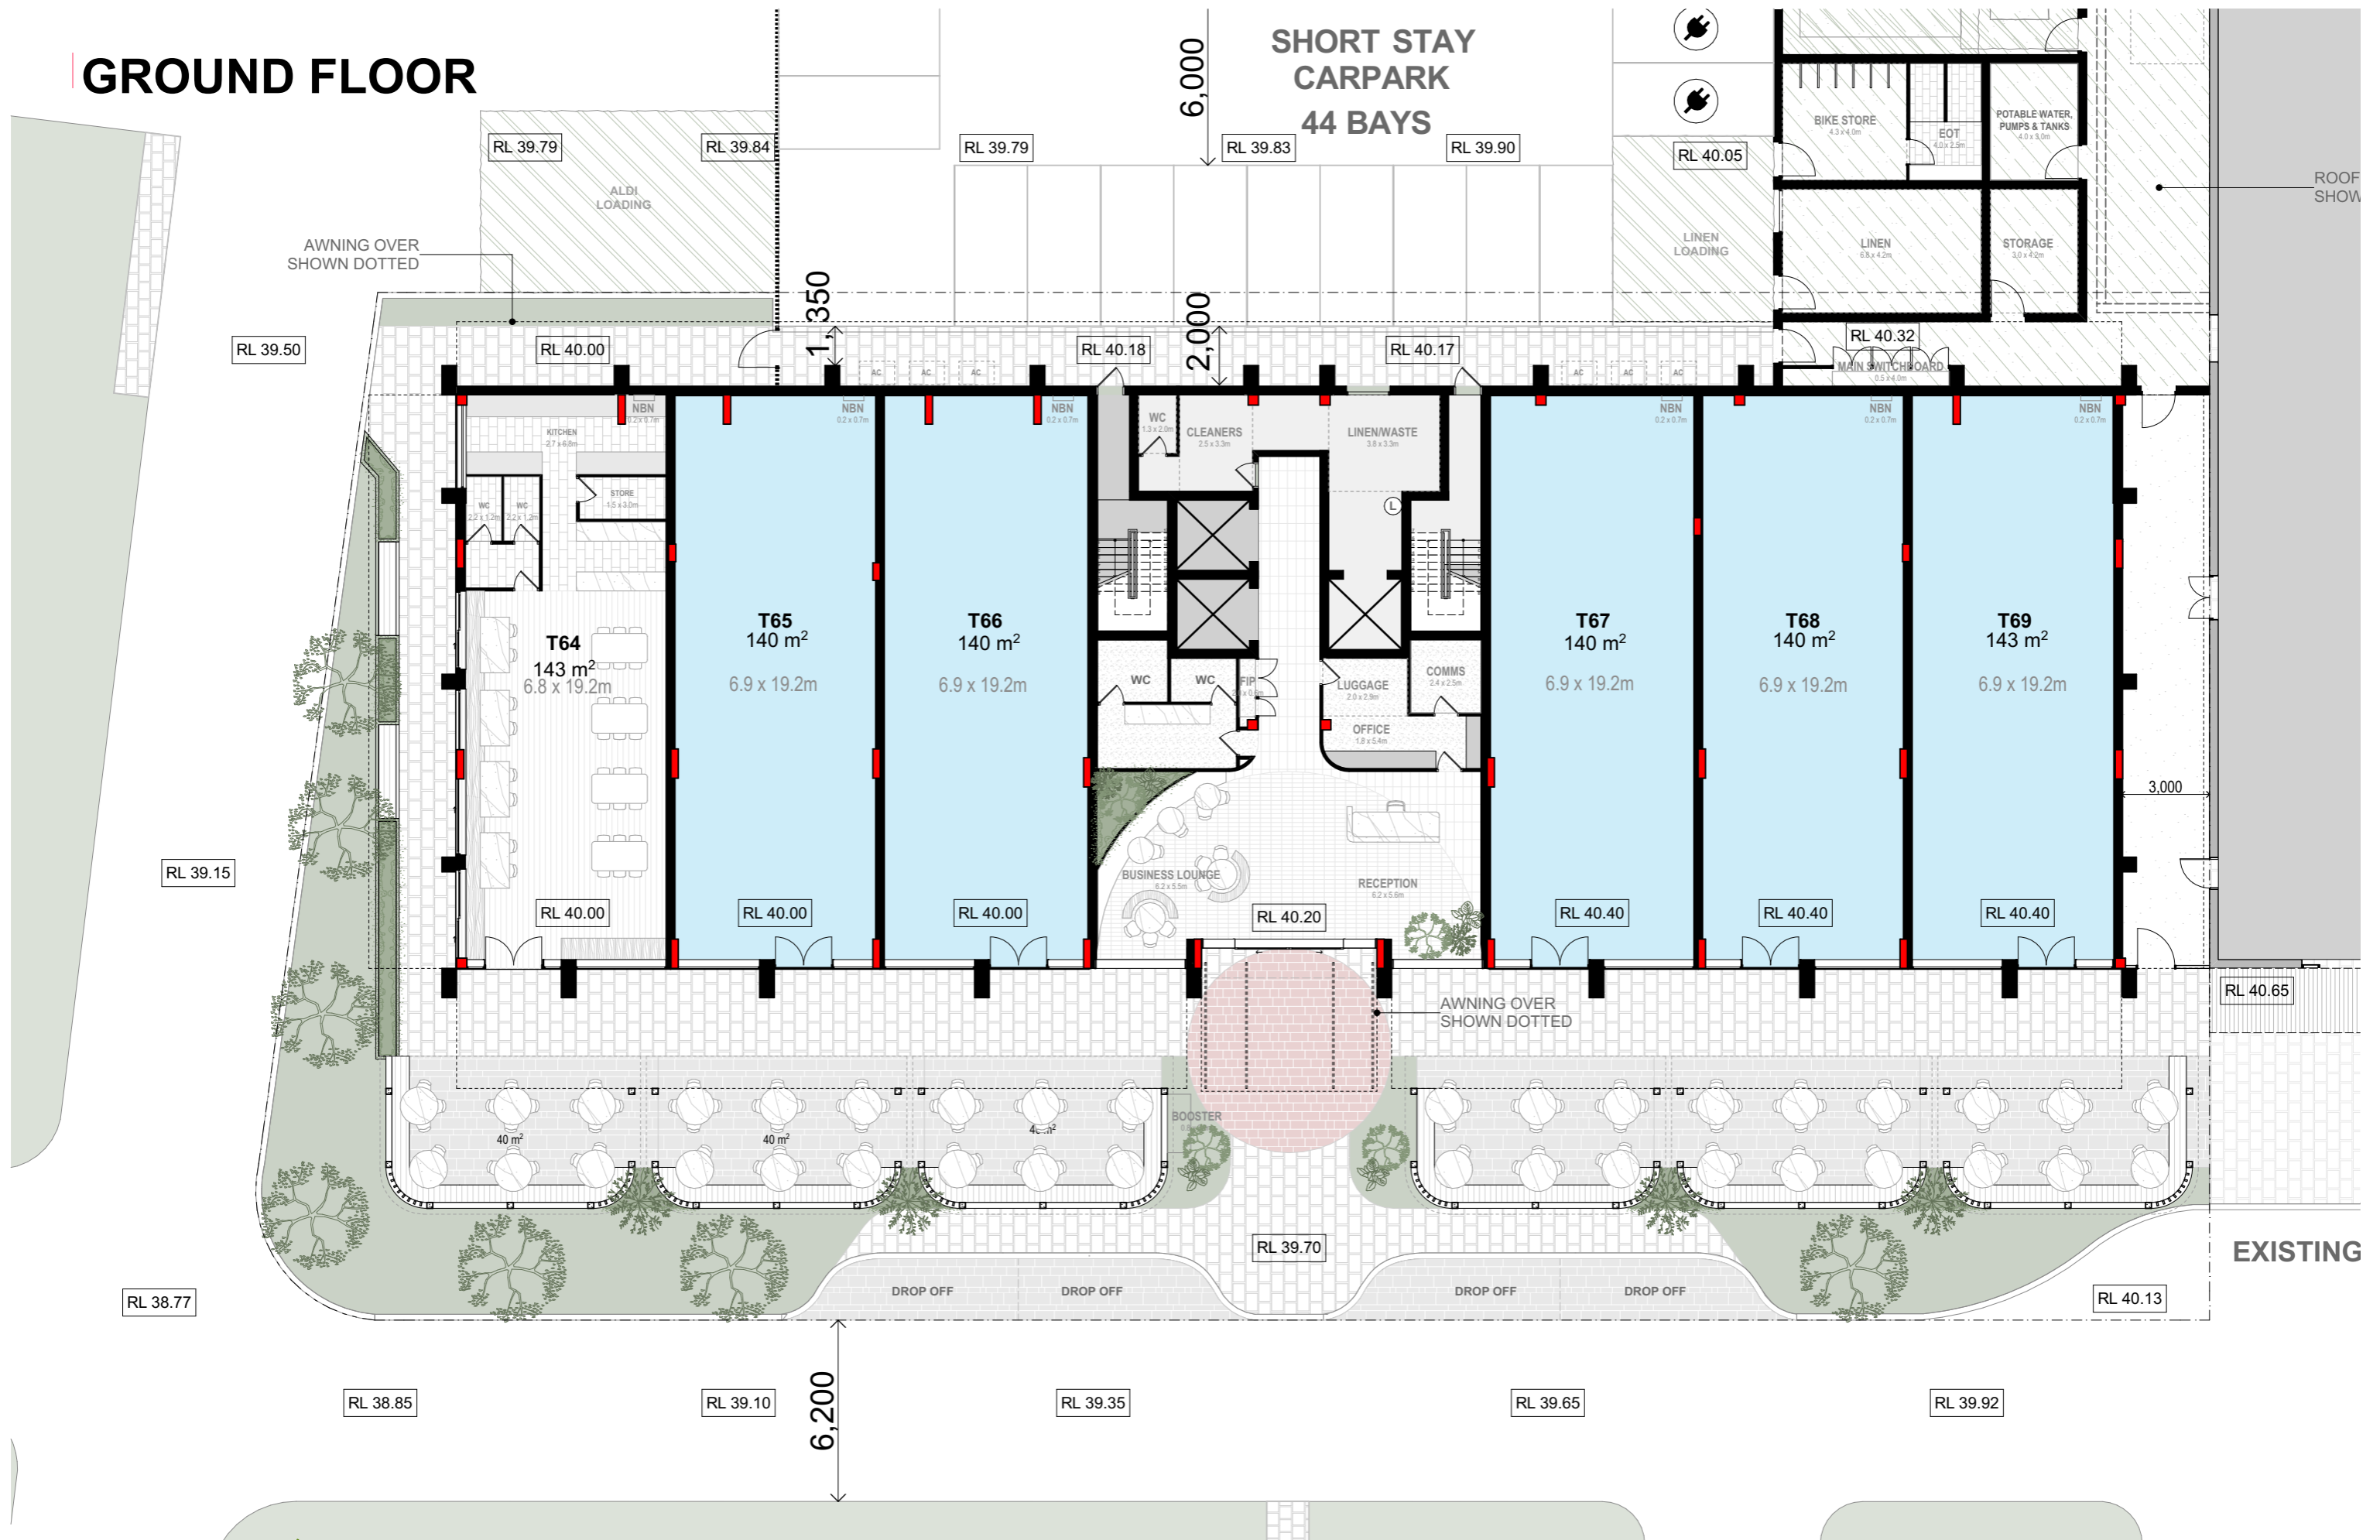


LEVEL 1



Typical Plate 2-7

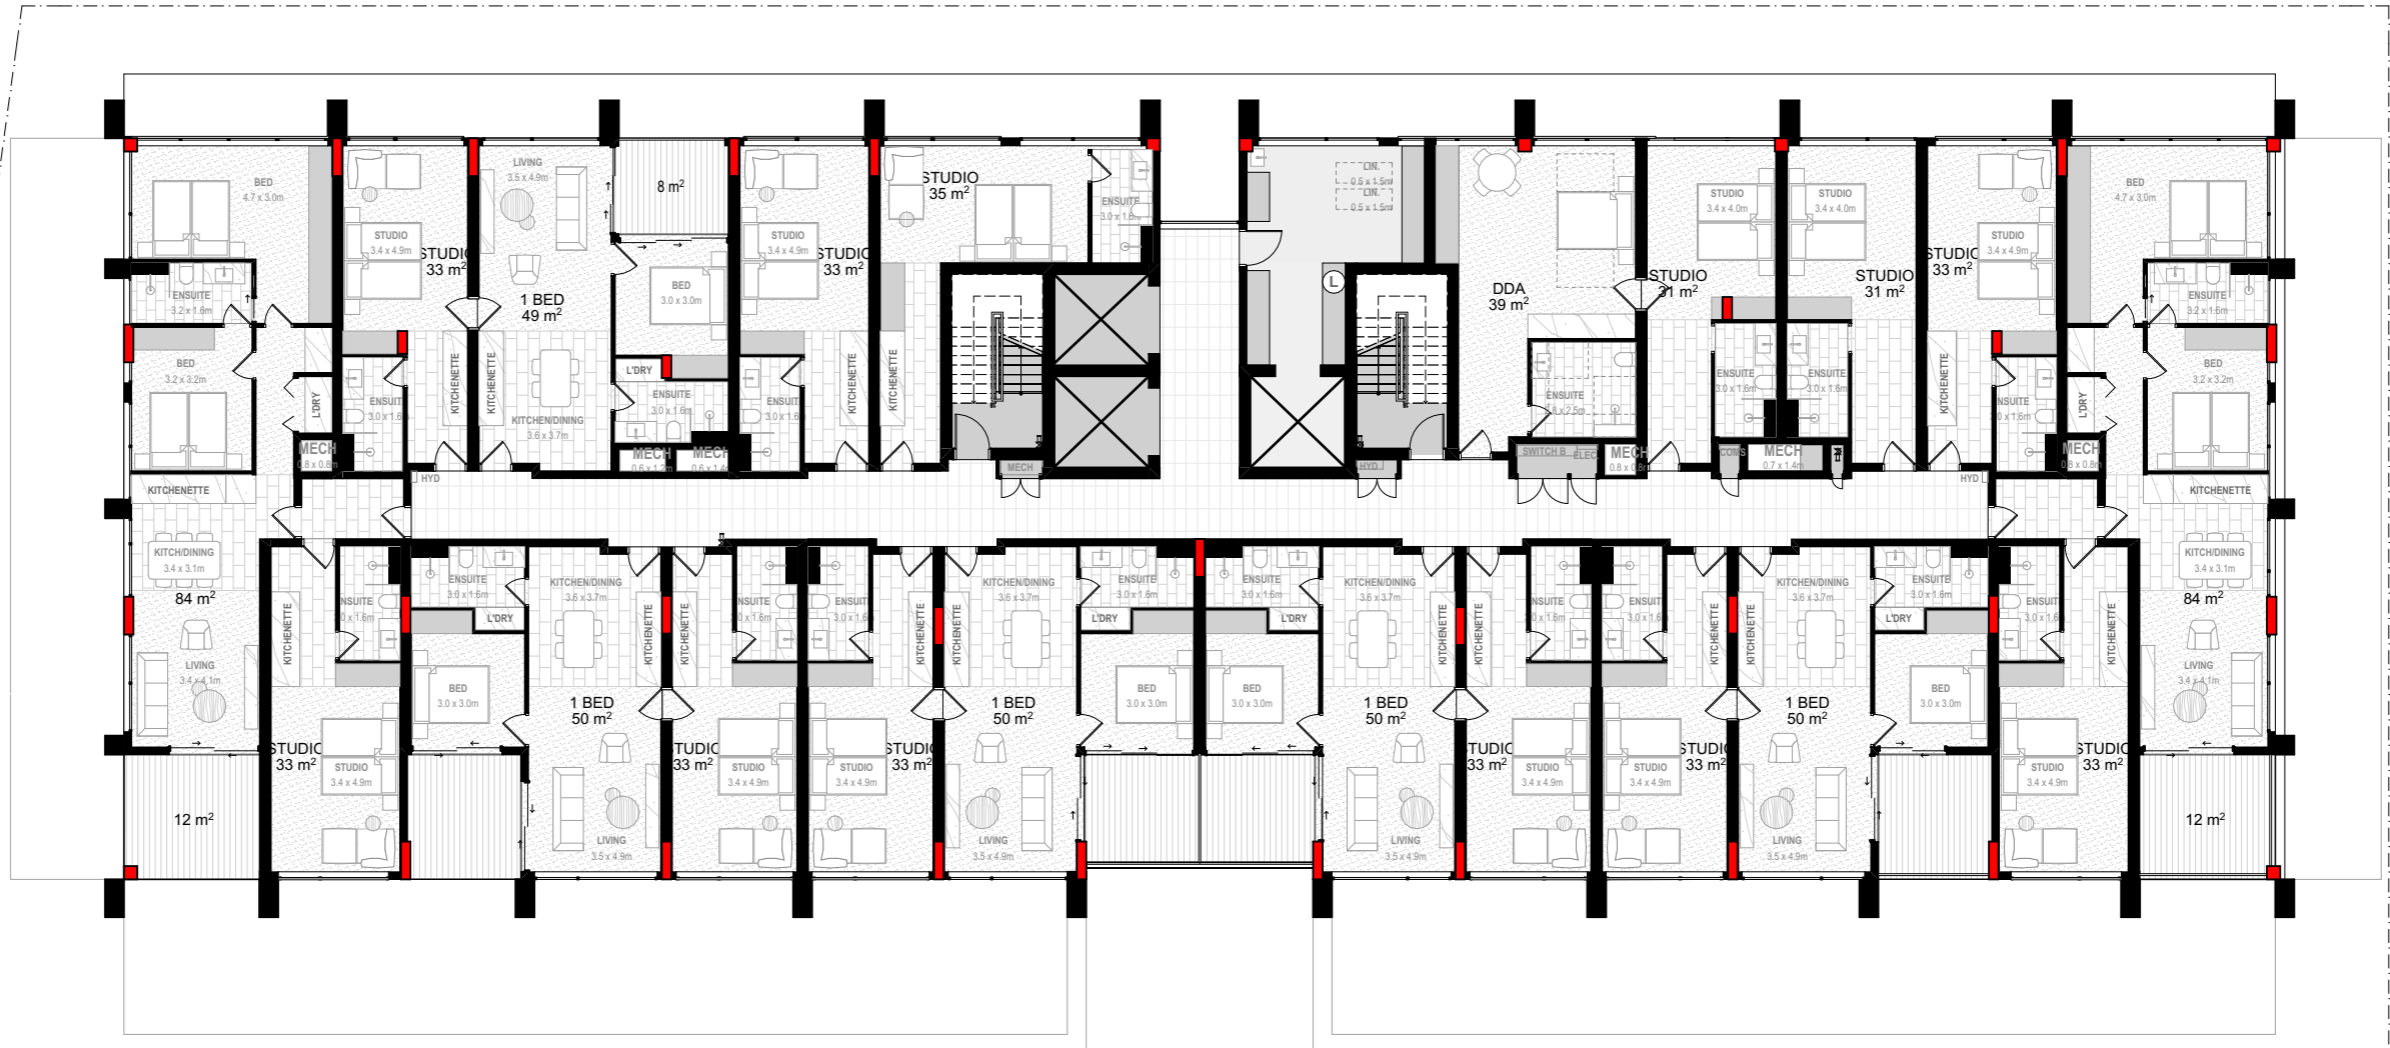

ROOF

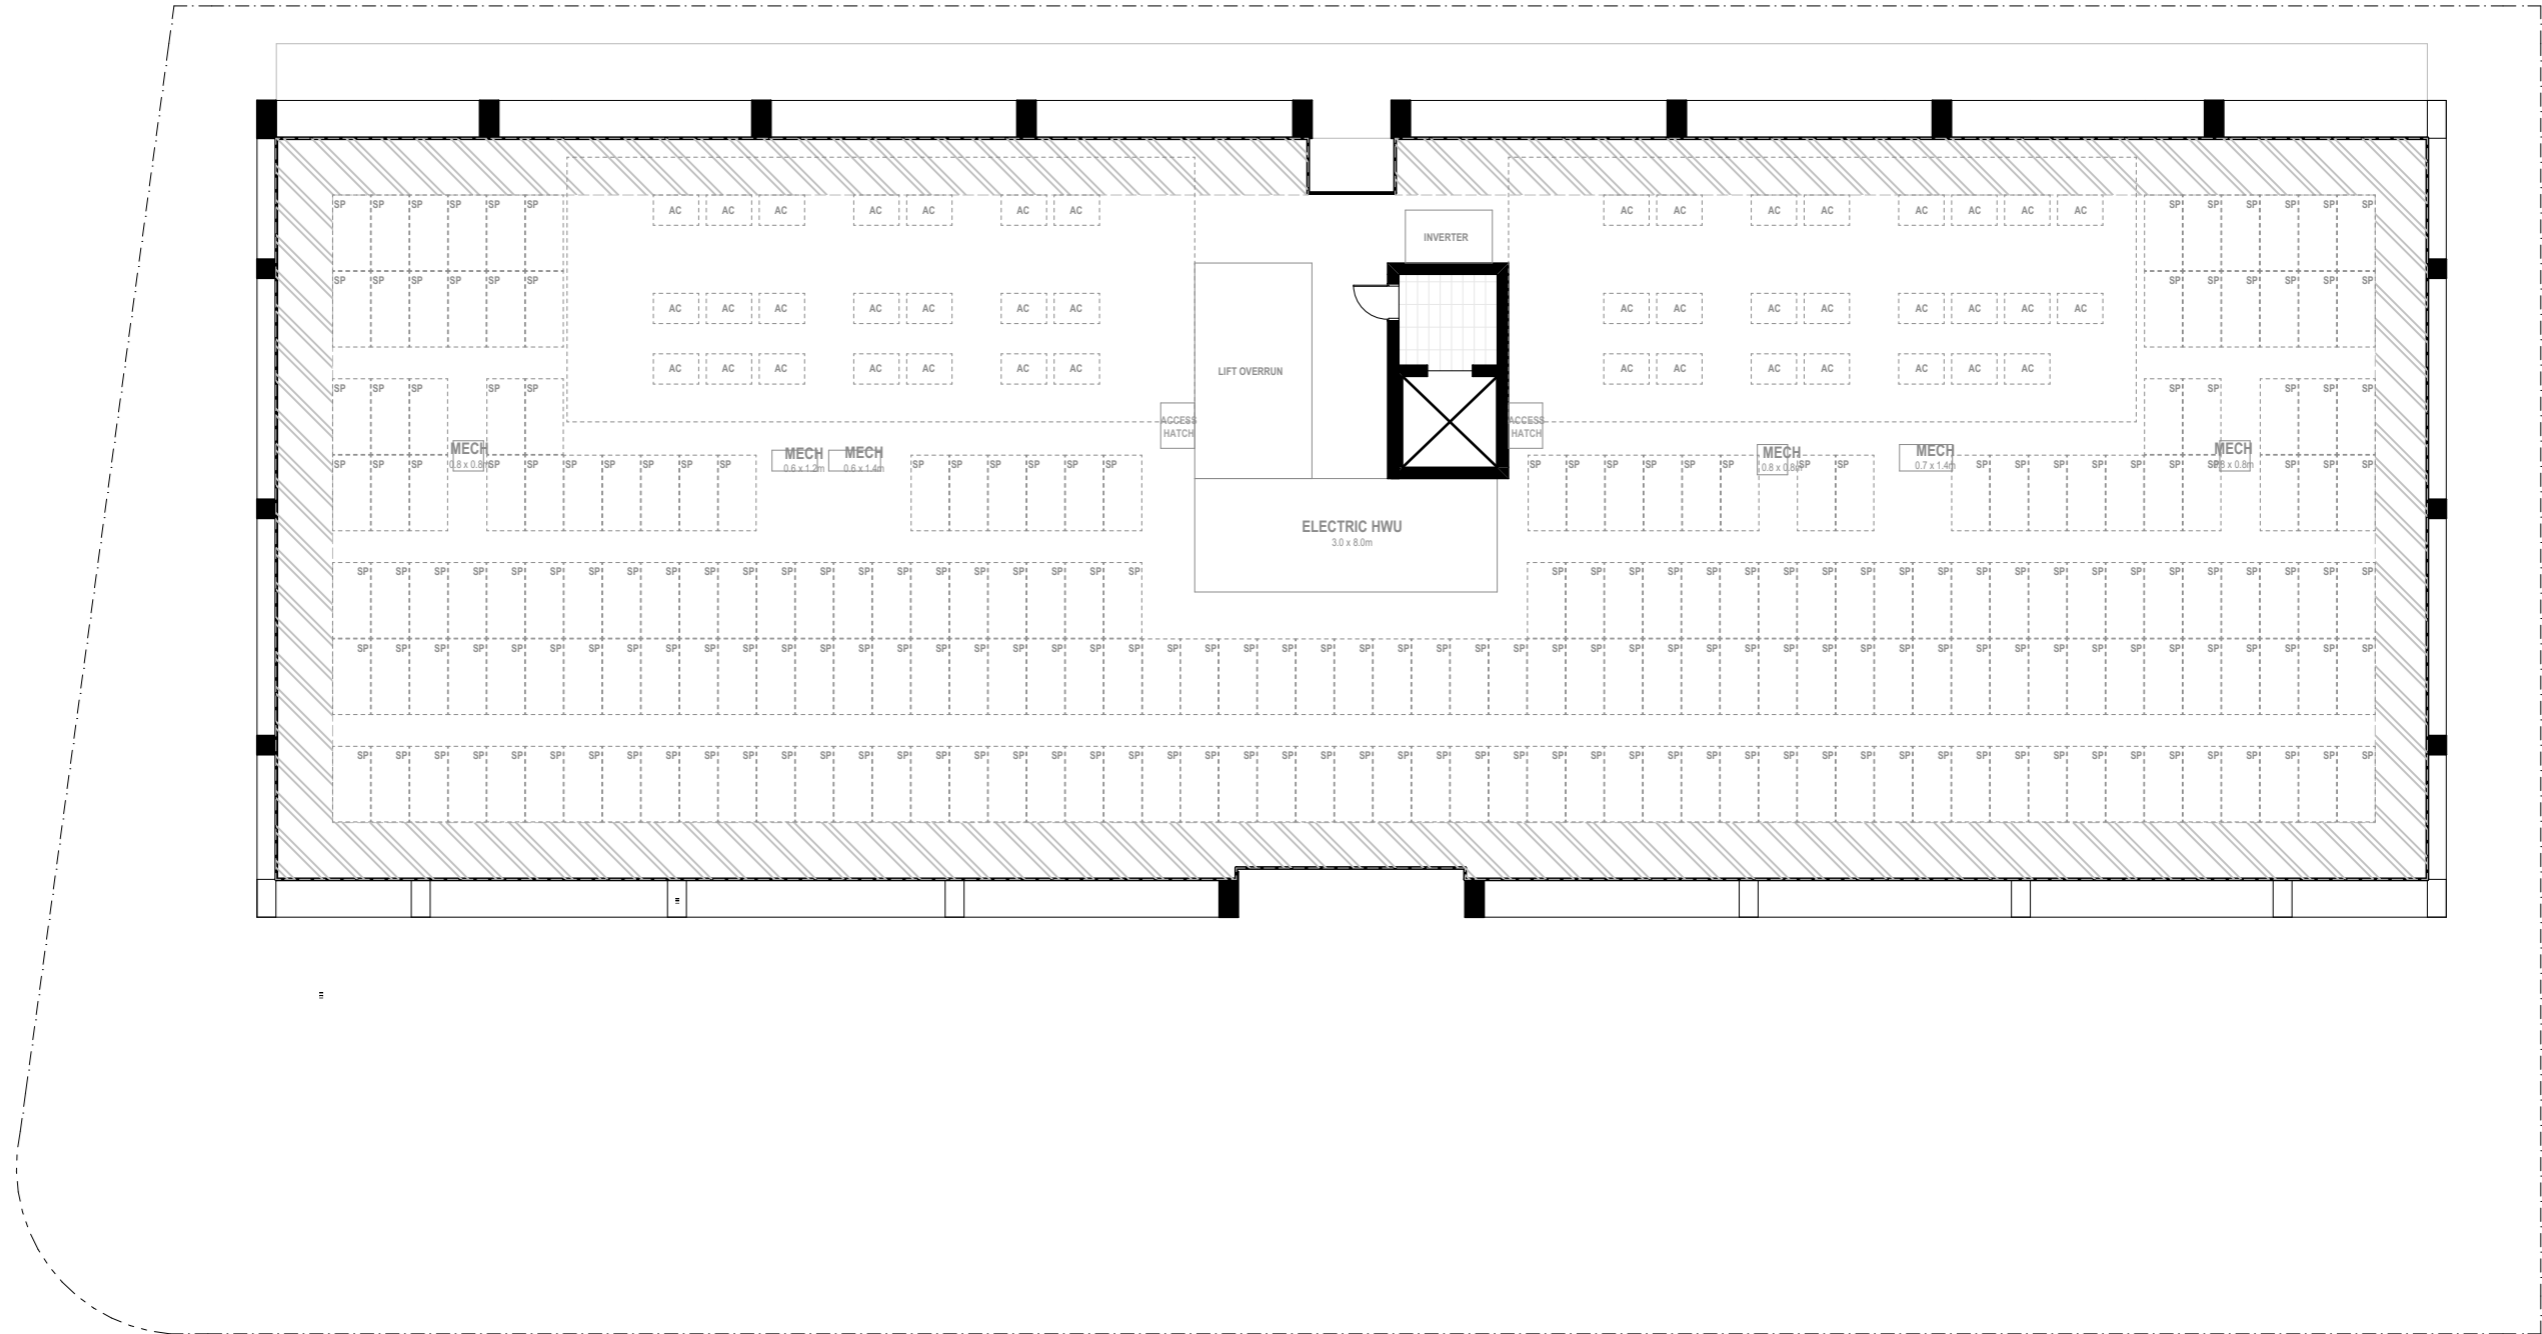

WEST ELEVATION OVERALL

