


No.	REVISION	BY	DATE	AUTH
0	ISSUED	JWT	2/2002	
1	ISSUED	IA	2/2025	

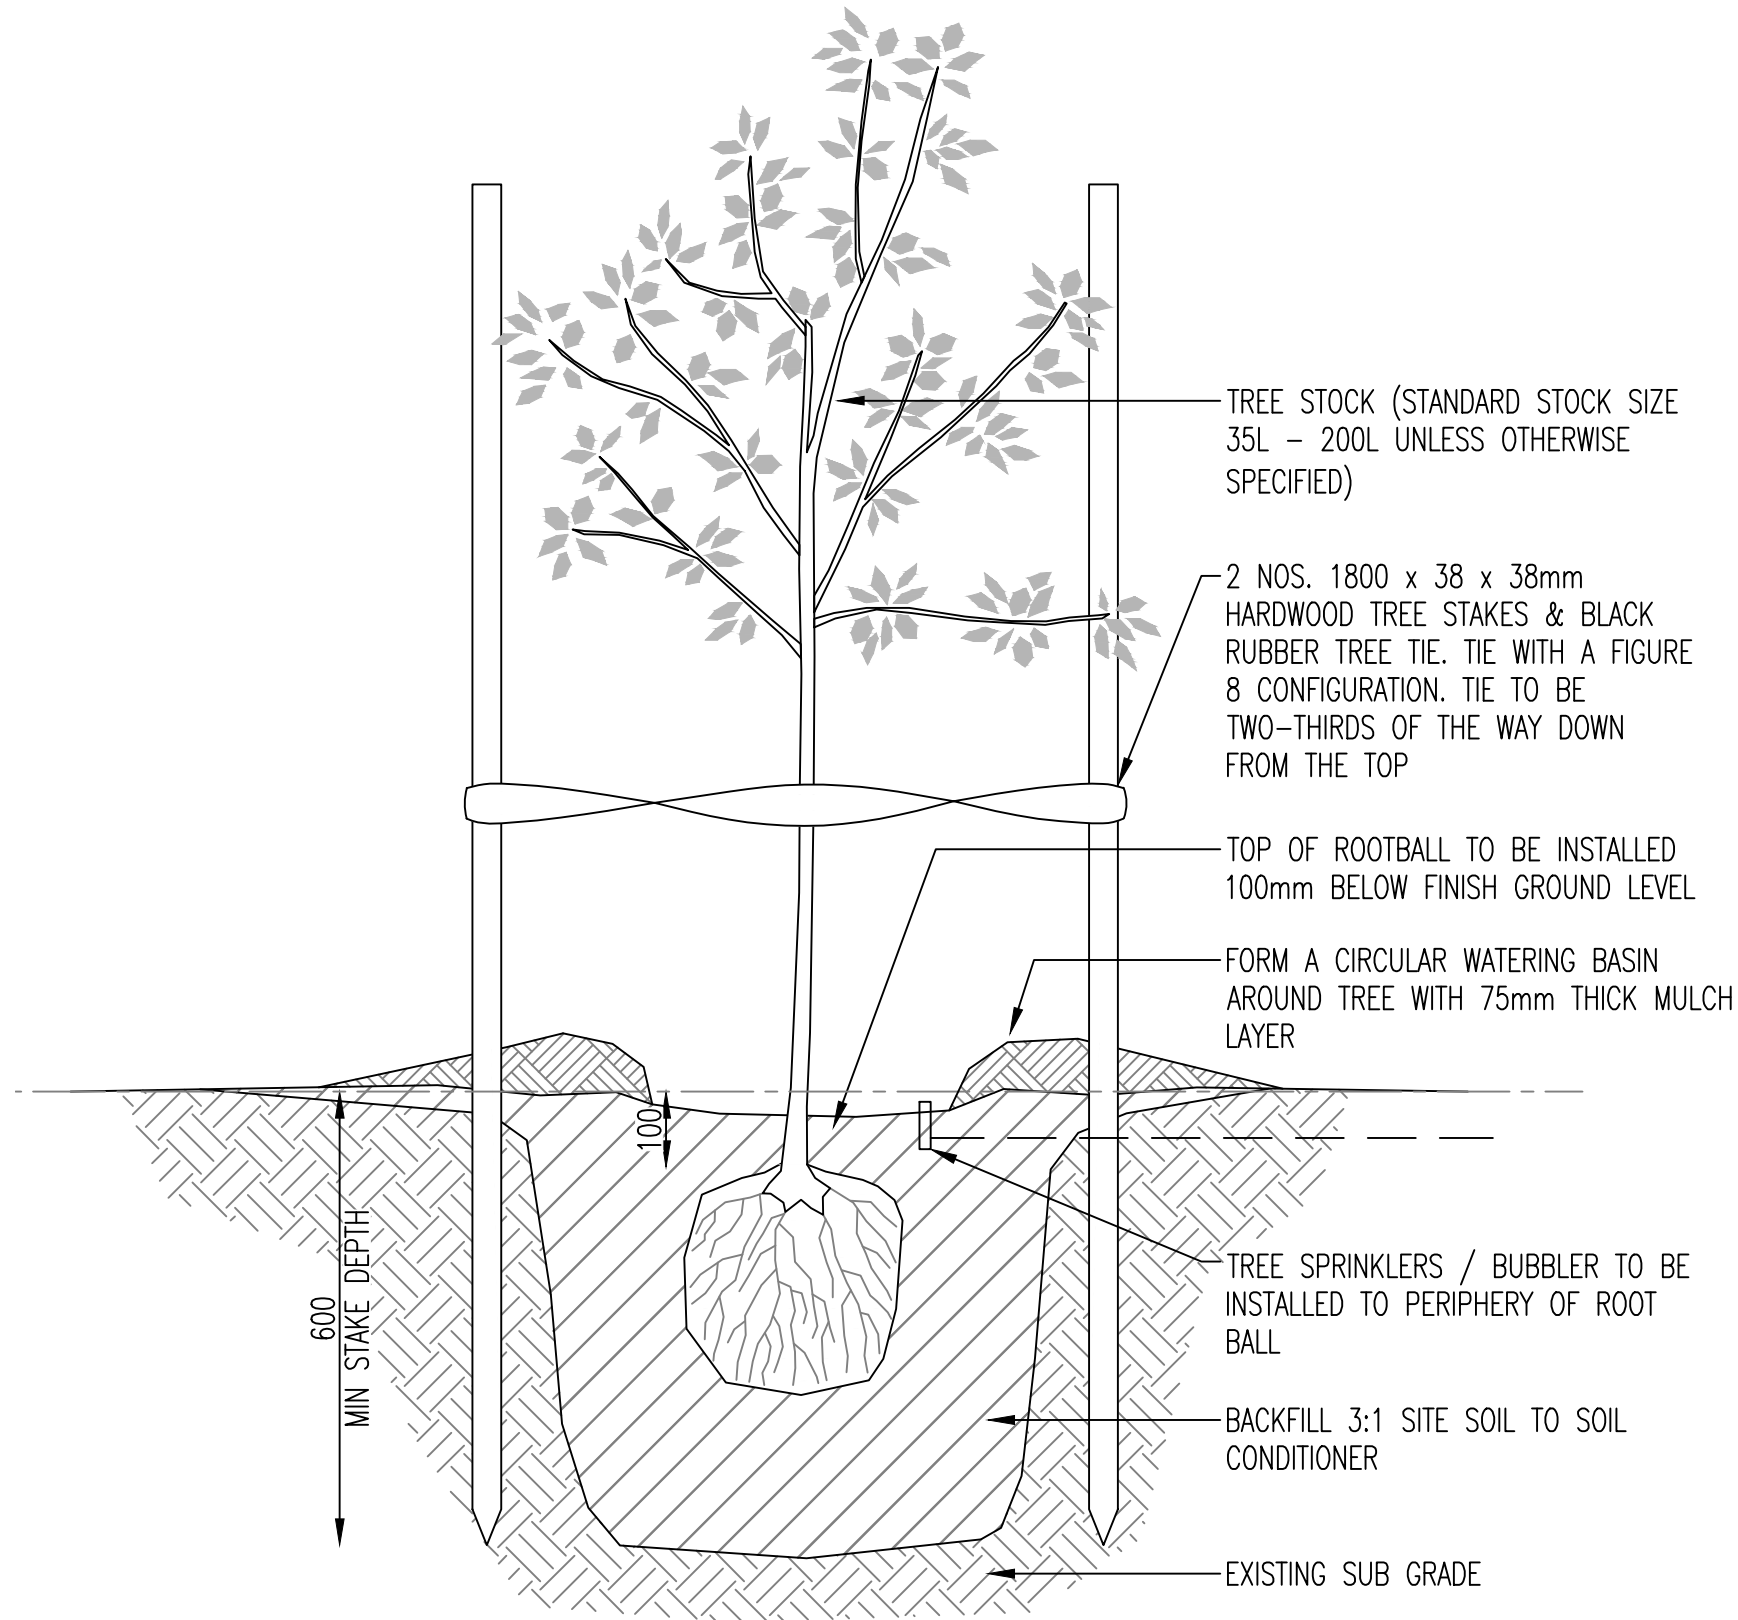

**NOTES:**

- EXCAVATE A HOLE FOR THE NEW TREE TO TWICE THE DEPTH AND WIDTH OF THE ROOT BALL, ENSURING THE PIT BASE IS FRACTURED.
- INSTALL THE TREE TO CENTER OF THE HOLE, ENSURING THE TOP OF ROOT BALL IS 100mm BELOW THE SURROUNDING GROUND LEVEL.
- BACKFILL THE HOLE TO HALF ITS DEPTH WITH 3:1 MIXTURE OF SITE SOIL AND CONDITIONED SOIL, THEN LIGHTLY MOUND AND COMPACT.
- ENSURE FERTILIZER SUCH AS TERRACOTEM IS APPLIED AND MIXED THROUGHOUT THE SOIL MIXTURE AS PER RECOMMENDED RATES FOR SOIL TYPE AND SIZE OF HOLE.
- COMPLETE BACKFILLING WITH REMAINING SOIL MIX AROUND THE ROOT BALL, WITH LIGHT COMPACTING.
- TWO 1800x38x38mm HARDWOOD STAKES SHALL BE DRIVEN A MINIMUM OF 600mm AND A MAXIMUM OF 700mm BELOW FINISHED GROUND LEVEL, WITH ONE TO EACH SIDE OF THE PLANTING HOLE,
- ENSURING THAT STAKES ARE CLEAR OF THE ROOT BALL. INSTALL ONE 12mm SIZE TREE TIE TUBE – BLACK RUBBER, (OR SIMILAR APPROVED) ENSURE THAT THE TREE TIE IS SECURING THE STRAIGHT LEADER BETWEEN THE TWO STAKES.
- TREE TIES SHALL BE DOUBLE KNOTTED ON THE STAKES AND FASTENED WITH 2 TWISTS, ON EITHER SIDE OF THE TREE, TO ALLOW FOR SLIGHT MOVEMENT WHILE ASSISTING THE TREE TO REMAIN STRAIGHT.
- IMMEDIATELY AFTER PLANTING, SLOWLY APPLY A MINIMUM OF 40 LITRES WATER TO ROOT BALL AREA AVOIDING EROSION AND EXPOSING THE ROOT BALL.
- INSTALL A THICK LAYER OF MULCH TO A MINIMUM DEPTH OF 75mm MOUNDED AT THE EDGES TO FORM A CIRCULAR WATERING BASIN AROUND THE TREE. AVOID ANY CONTACT OF THE MULCH WITH THE BASE STEM OF THE TREE (A MINIMUM OF 50mm FROM THE BASE STEM).
- ENSURE THE EXCESS EXCAVATED SOIL IS DISPOSED OFF SITE TO AN APPROVED WASTE FACILITY.
- TREE SPECIMEN SHALL HAVE A DEFINED CENTRAL LEADER. IN TREE SPECIES THAT DO NOT FORM A DOMINANT CENTRAL LEADER, EG. MALEE, WEEPING TREES, ALL TERMINAL BUDS ARE TO BE HEALTHY
- THE ROOTBALL SHALL REMAIN INTACT ON REMOVAL FROM THE CONTAINER WITH NO GREATER THAN 10% LOSS OF THE SOIL MEDIUM.

\* INDICATES SIGNATURES ON ORIGINAL ISSUE OF DRAWING

SCALE: 1:10 IN A3	SCALE IN MILLIMETRES	DATUM: LOCAL	GRID: LOCAL
SURVEYED: N/A	CHECKED: * G. CHETTLEBURGH MANAGER PARKS & CONSERVATION MANAGEMENT	26/02/2025	
DESIGNED: N/A	AUTHORISED: * C. WANSBROUGH MANAGER LAND DEVELOPMENT	10/03/2025	
DRAWN: I. AREVALO LANDSCAPE DESIGNER	APPROVED: * L. NICHOLSON MANAGER INFRASTRUCTURE CAPITAL WORKS	19 FEB. 2025	10/03/2025

**LANDSCAPING**  
TYPICAL TREE PLANTING

**CITY OF WANNEROO**  
**ASSETS**



STANDARD  
SHEET 1 OF 1

FINANCE CODE N/A	PMO No. N/A	DRAWING No.	SHEET	REVISION	ORIGINAL DRG. SIZE
DRAWING SET Ref N/A	PMO CONTAINER No. N/A	<b>TS04-4-1</b>			<b>A3</b>