

TABLE 1:

SPECTATOR DRIVE / HEPBURN AVENUE ROUNDABOUT ALL TUBESTOCK PLANTING TO BE EVENLY SPACED AND RANDOMLY MIXED			
GENIUS	SPECIES AND COMMON NAME	SPACING	QTS
PLANTING MIX 1 – Height of planting to be maximum 400mm high			AREA 315M2
MYOPORUM	PARVIFOLIUM	1 PER 1.5M2	105
SCAEVOLA	ANCHUSIFOLIA 'PROSTRATE'	1 PER 1.5M2	105
PLANTING MIX 2 – Height of planting to be maximum 400mm high			AREA 462M2
ACACIA	SALIGNA 'PROSTRATE'	1 PER 2.5M2	93
GREVILLEA	OBTUSIFOLIA 'GINGIN GEM'	1 PER 2M2	116

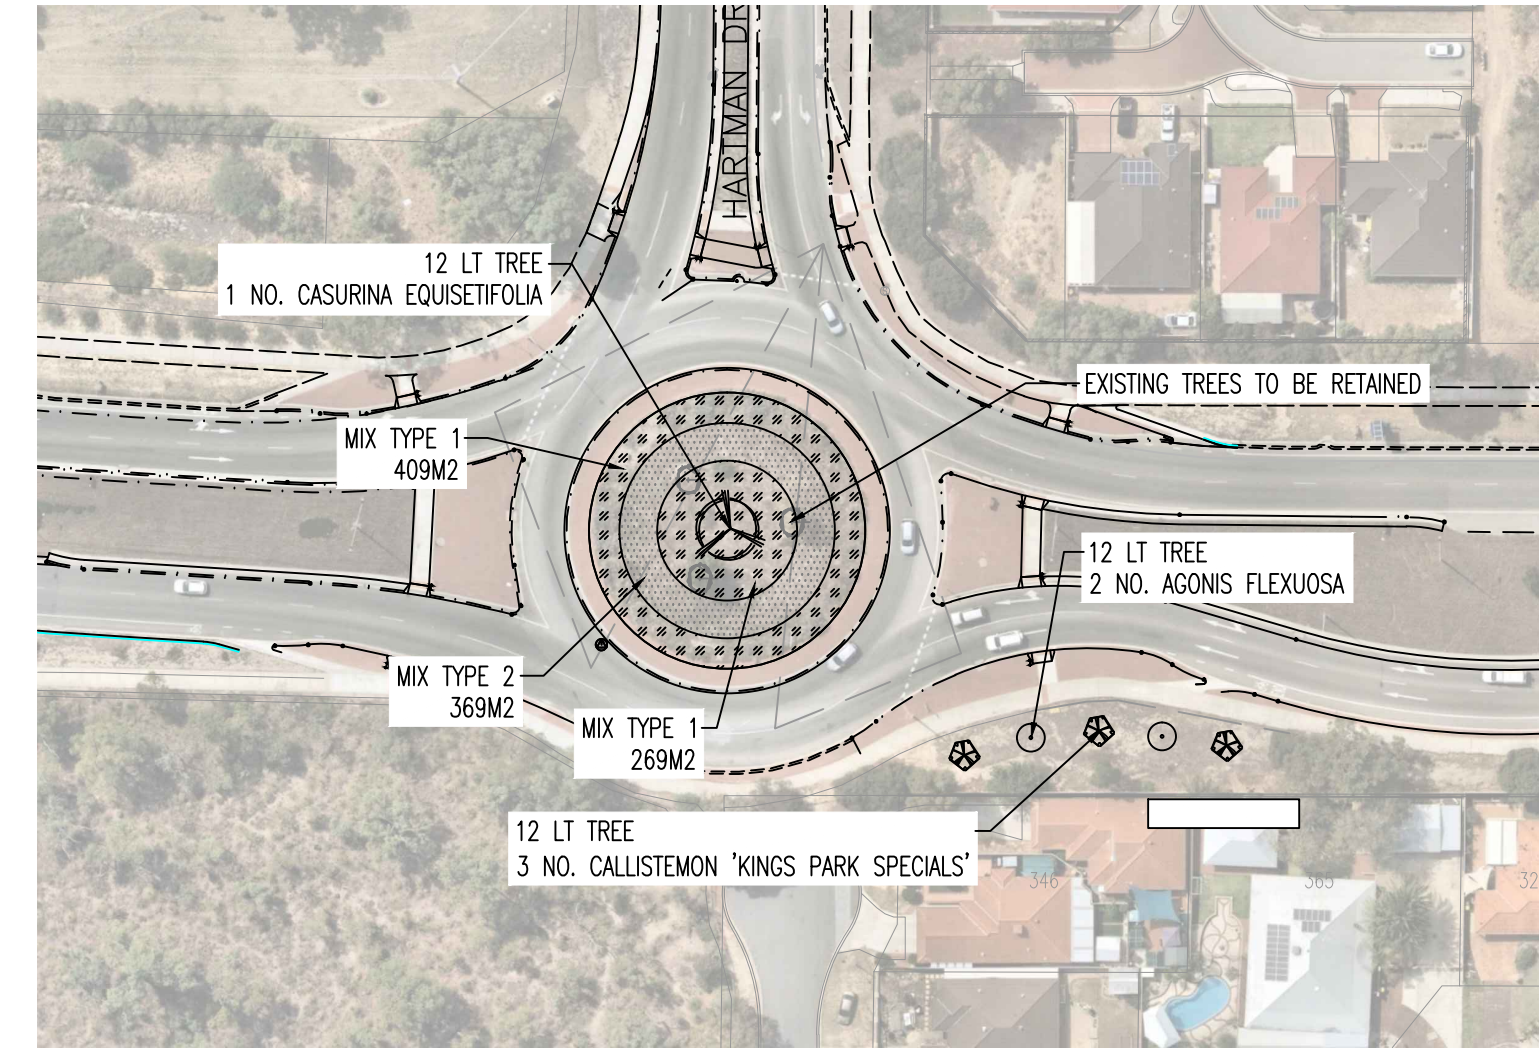


TABLE 2:

HARTMAN DRIVE / HEPBURN AVENUE ROUNDABOUT ALL TUBESTOCK PLANTING TO BE EVENLY SPACED AND RANDOMLY MIXED			
GENIUS	SPECIES AND COMMON NAME	SPACING	QTS
PLANTING MIX 1 – Height of planting to be maximum 400mm high			TOTAL AREA 638M2
MYOPORUM	PARVIFOLIUM	1 PER 1.5M2	213
SCAEVOLA	ANCHUSIFOLIA 'PROSTRATE'	1 PER 1.5M2	213
PLANTING MIX 2 – Height of planting to be maximum 400mm high			AREA 240M2
ACACIA	SALIGNA 'PROSTRATE'	1 PER 2.5M2	48
GREVILLEA	OBTUSIFOLIA 'GINGIN GEM'	1 PER 2M2	60

1 PLAN – SPECTATOR DRIVE / HEPBURN AVENUE ROUNDABOUT
SCALE: 1 TO 1000 @ A1

2 PLAN – HARTMAN DRIVE / HEPBURN AVENUE ROUNDABOUT
SCALE: 1 TO 1000 @ A1

TREES –SIZE 12 LT			
SYMBOL	GENIUS	EXPLODE	QTS
⊗	CALLISTEMON	'KINGS PARK SPECIAL'	3
⊙	AGONIS	FLEXUOSA	2
⊗	CASUARINA	EQUESETIFOLIA	1

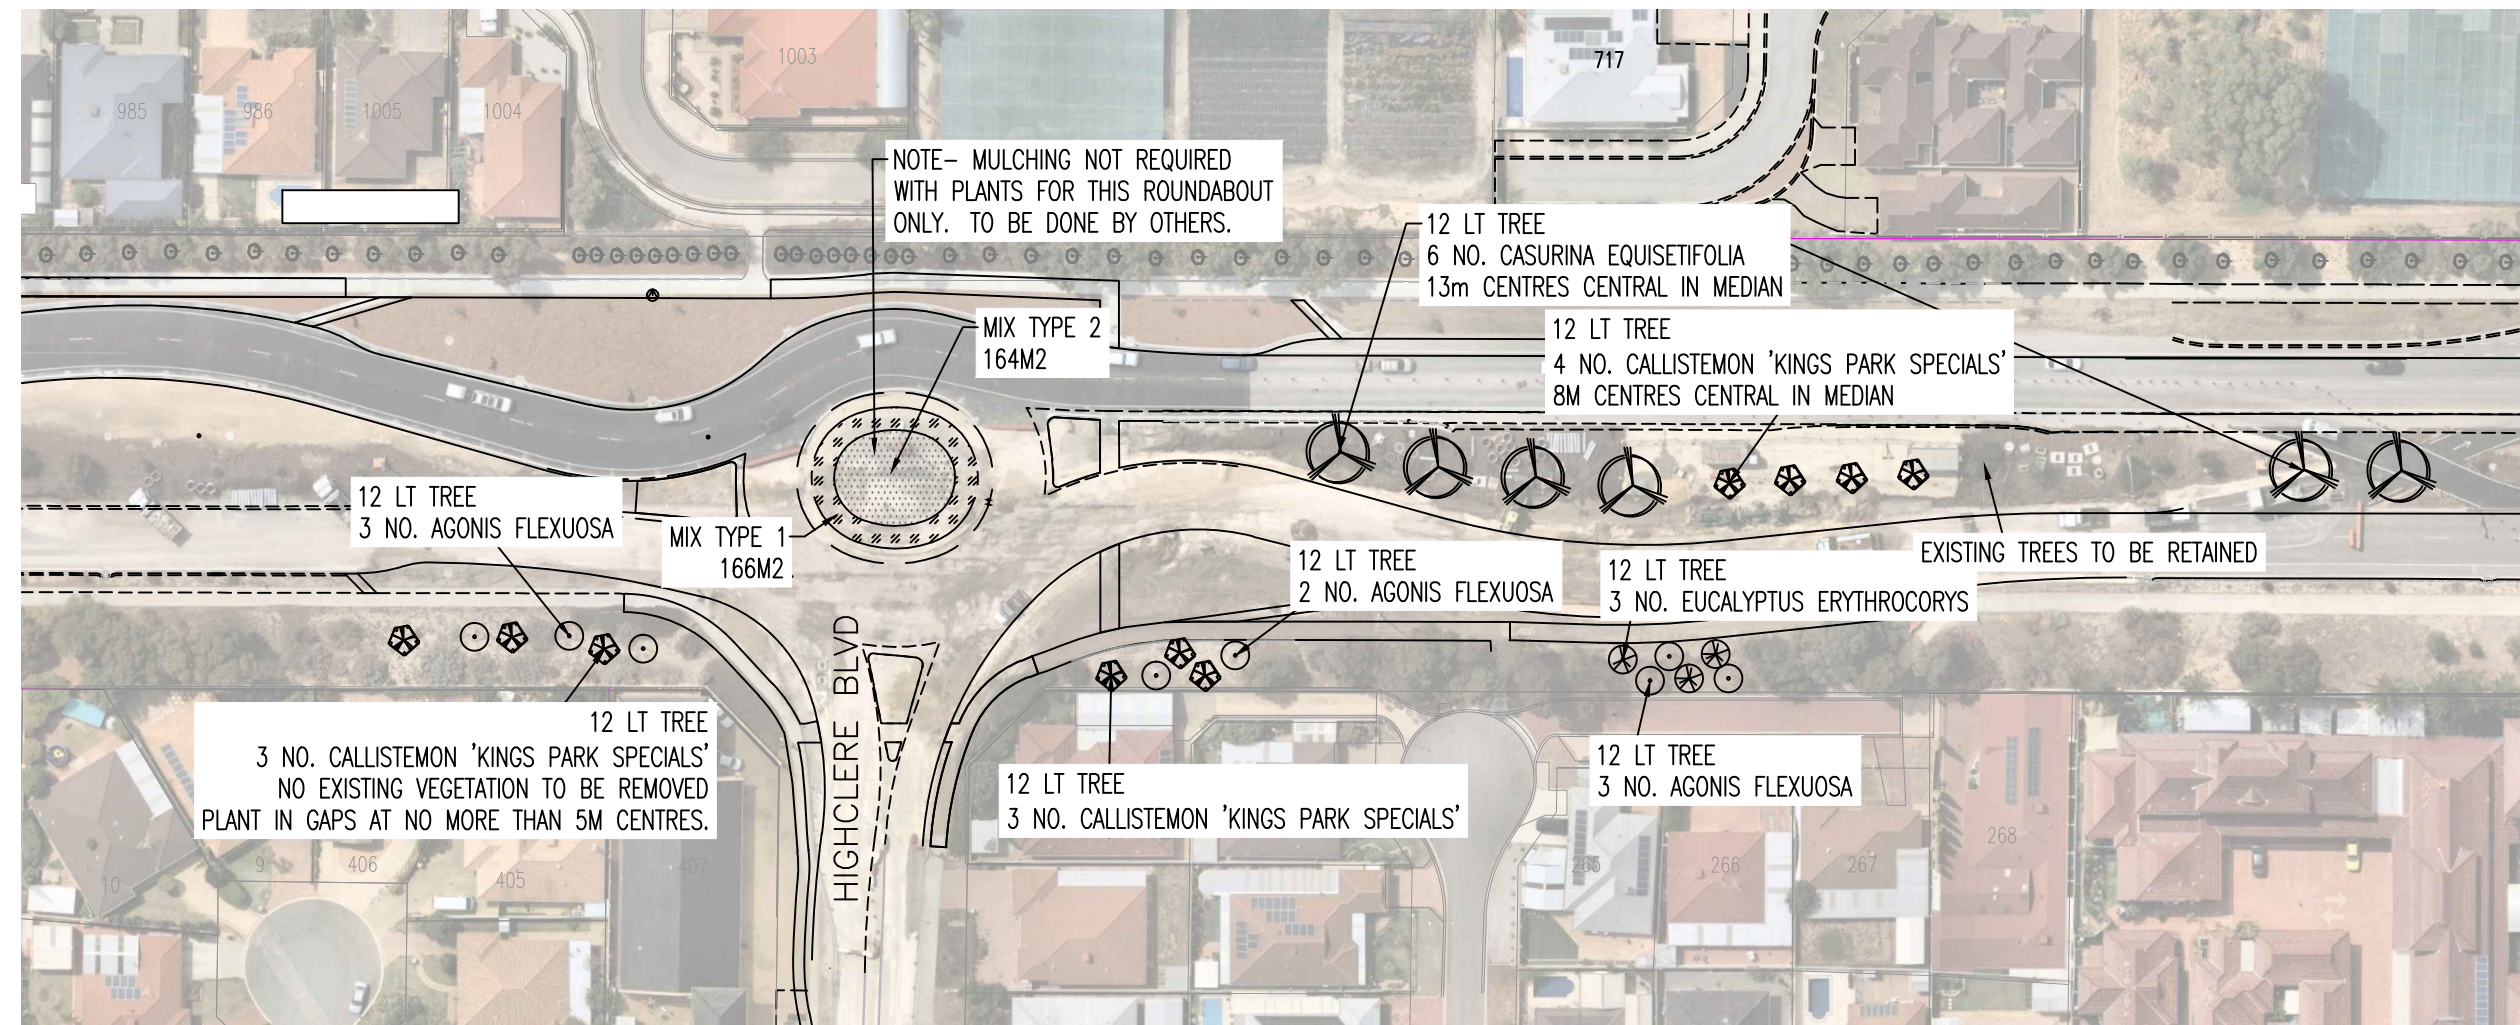


TABLE 4:


MIRABOOKA AVENUE / HEPBURN AVENUE ROUNDABOUT ALL TUBESTOCK PLANTING TO BE EVENLY SPACED AND RANDOMLY MIXED			
GENIUS	SPECIES AND COMMON NAME	SPACING	QTS
PLANTING MIX 1 – Height of planting to be maximum 400mm high			AREA 240M2
MYOPORUM	PARVIFOLIUM	1 PER 1.5M2	80
SCAEVOLA	ANCHUSIFOLIA 'PROSTRATE'	1 PER 1.5M2	80
PLANTING MIX 2 – Height of planting to be maximum 400mm high			AREA 354M2
ACACIA	SALIGNA 'PROSTRATE'	1 PER 2.5M2	71
GREVILLEA	OBTUSIFOLIA 'GINGIN GEM'	1 PER 2M2	89

3 PLAN – HIGHCLERE BOULEVARD / HEPBURN AVENUE ROUNDABOUT
SCALE: 1 TO 1000 @ A1

TABLE 3:

HIGHCLERE BOULEVARD / HEPBURN AVENUE ROUNDABOUT ALL TUBESTOCK PLANTING TO BE EVENLY SPACED AND RANDOMLY MIXED			
GENIUS	SPECIES AND COMMON NAME	SPACING	QTS
PLANTING MIX 1 – Height of planting to be maximum 400mm high			AREA 166M2
MYOPORUM	PARVIFOLIUM	1 PER 1.5M2	55
SCAEVOLA	ANCHUSIFOLIA 'PROSTRATE'	1 PER 1.5M2	55
PLANTING MIX 2 – Height of planting to be maximum 400mm high			AREA 164M2
ACACIA	SALIGNA 'PROSTRATE'	1 PER 2.5M2	33
GREVILLEA	OBTUSIFOLIA 'GINGIN GEM'	1 PER 2M2	41

TREES –SIZE 12 LT			
SYMBOL	GENIUS	SPECIES AND COMMON NAME	QTS
⊗	CALLISTEMON	'KINGS PARK SPECIAL'	13
⊙	AGONIS	FLEXUOSA	8
⊗	CASUARINA	EQUESETIFOLIA	6
⊗	EUCALYPTUS	ERYTHROCORYS	3

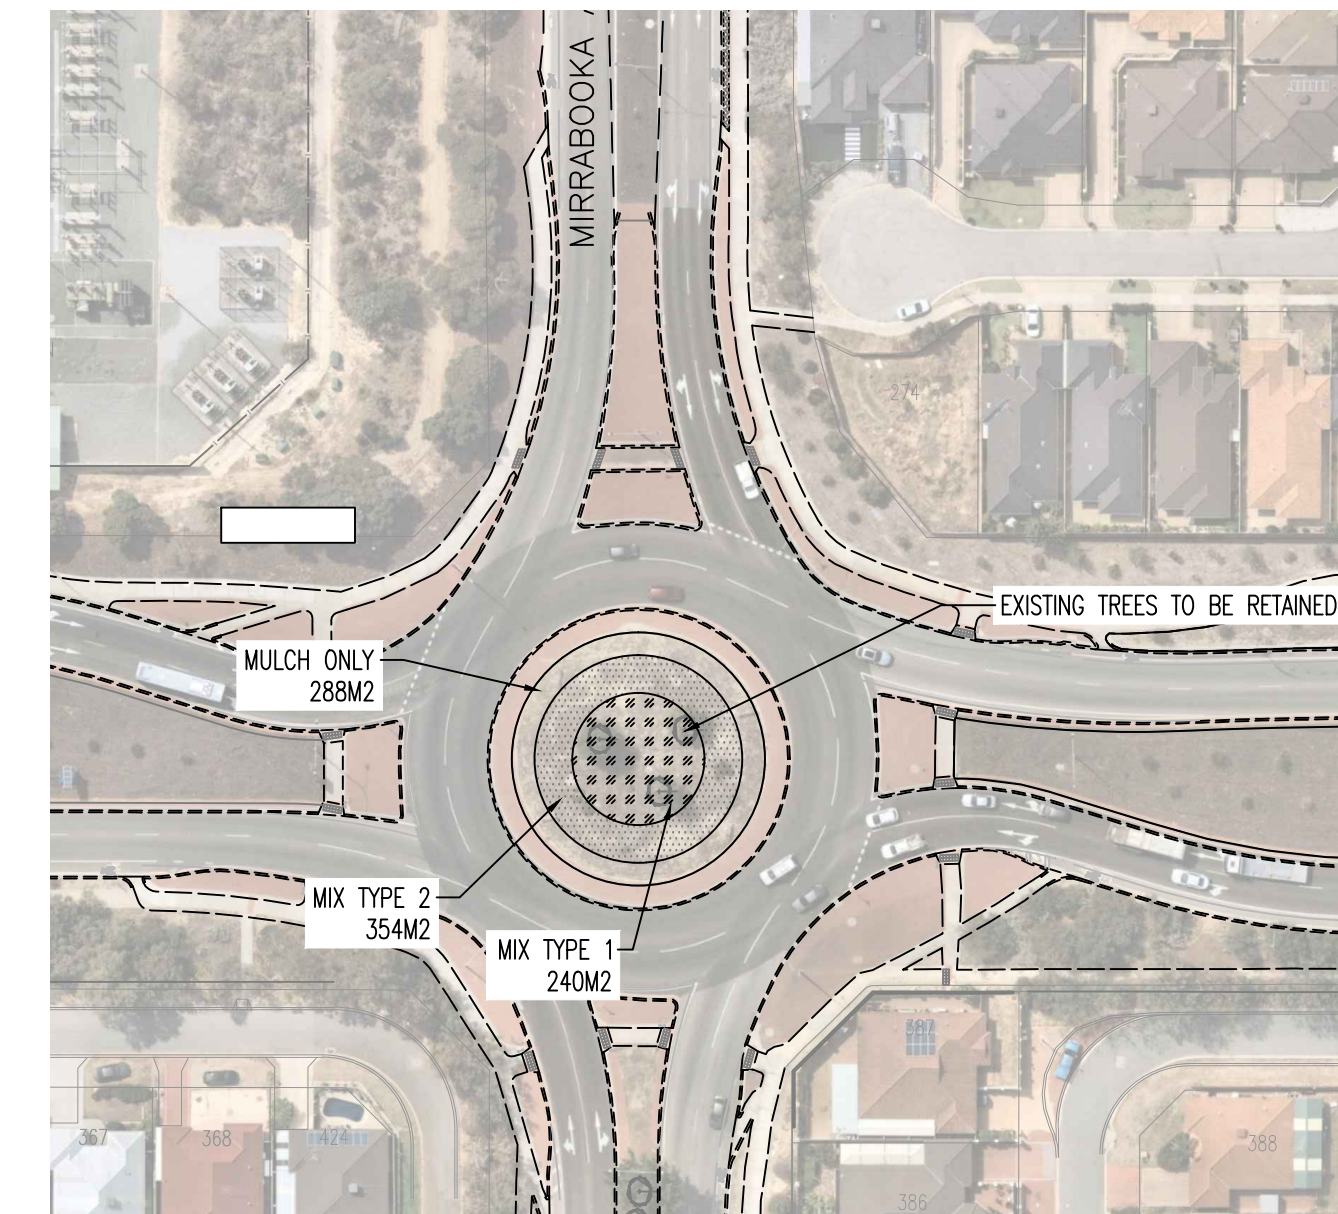


4 PLAN – MIRABOOKA AVENUE / HEPBURN AVENUE ROUNDABOUT
SCALE: 1 TO 1000 @ A1

NOTES:

- CADASTRAL INFORMATION APPROXIMATE ONLY.
- SERVICE LOCATIONS DIAGRAMMATIC ONLY. CONTACT SERVICE AUTHORITIES FOR EXACT IN GROUND LOCATIONS.
- ALL DISTURBANCES TO EXISTING VERGE RETICULATION TO BE REINSTATED.
- NO EXISTING VEGETATION TO BE REMOVED UNLESS INDICATED ON DRAWING.
- ALL TREES TO BE HEALTHY AND HAVE A SINGLE CENTRAL LEADER.
- ALL TREE PLANTING TO CITY STANDARD DRAWING TS04-4.
- 75MM PINE BARK MULCH TO BE INSTALLED TO ALL PLANTING AREAS, UNLESS OTHERWISE INDICATED AND A 3M DIAMETER TREE WELL AROUND ALL NEW TREE PLANTING IN VERGES.
- APPLY TERRACOTTEM SOIL CONDITIONER (OR SIMILAR APPROVED) TO ALL TUBE PLANTS. APPLICATION RATES- TUBES-15g OR AS SPECIFIED BY SUPPLIER.

* INDICATES SIGNATURES ON ORIGINAL ISSUE OF DRAWING.

AUTHORISED:
* G. CHETTLEBURGH 11/5/2020
MANAGER PARKS & CONSERVATION MANAGEMENT

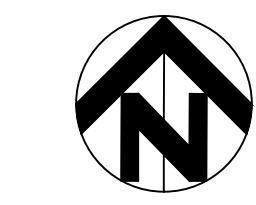

CITY OF WANNEROO
INFRASTRUCTURE

HEPBURN AVE ROUNDABOUTS
SPECTATOR DRIVE TO MIRABOOKA AVENUE
UPGRADE STREETSCAPES
MADELEY AND DARCH

LANDSCAPE PLAN
SHEET 1 OF 1

DRAWING No. SHEET REVISION ORIGINAL DRG. SIZE
3848-1-1 A1

No.	REVISION	BY	DATE	AUTH	No.	REVISION	BY	DATE	AUTH
A	DRAFT FOR COMMENT	KO	5/2020	PW					
0	ISSUED	KO	5/2020	PW					
1	REVISION – 2 TREES OMITTED FROM HIGHCLERE INTERSECTION PLANTING AND MIRABOOKA AVE ROUNDABOUT SOME PLANTING OMITTED	KO	12/5/20	PW					

SCALE: 1:1000	SCALE IN METRES
DATE: PCG	SCALE: PCG

SURVEYED: N/A	DATE: 5/2020
DESIGNED: K.ONDEK	DATE: 5/2020
CHECKED: P.WILLIAMS	DATE: 5/5/2020
APPROVED: H.SINGH	DATE: 11/5/2020

FILE No. 40304	PROJECT No. PR - 4263
----------------	-----------------------