
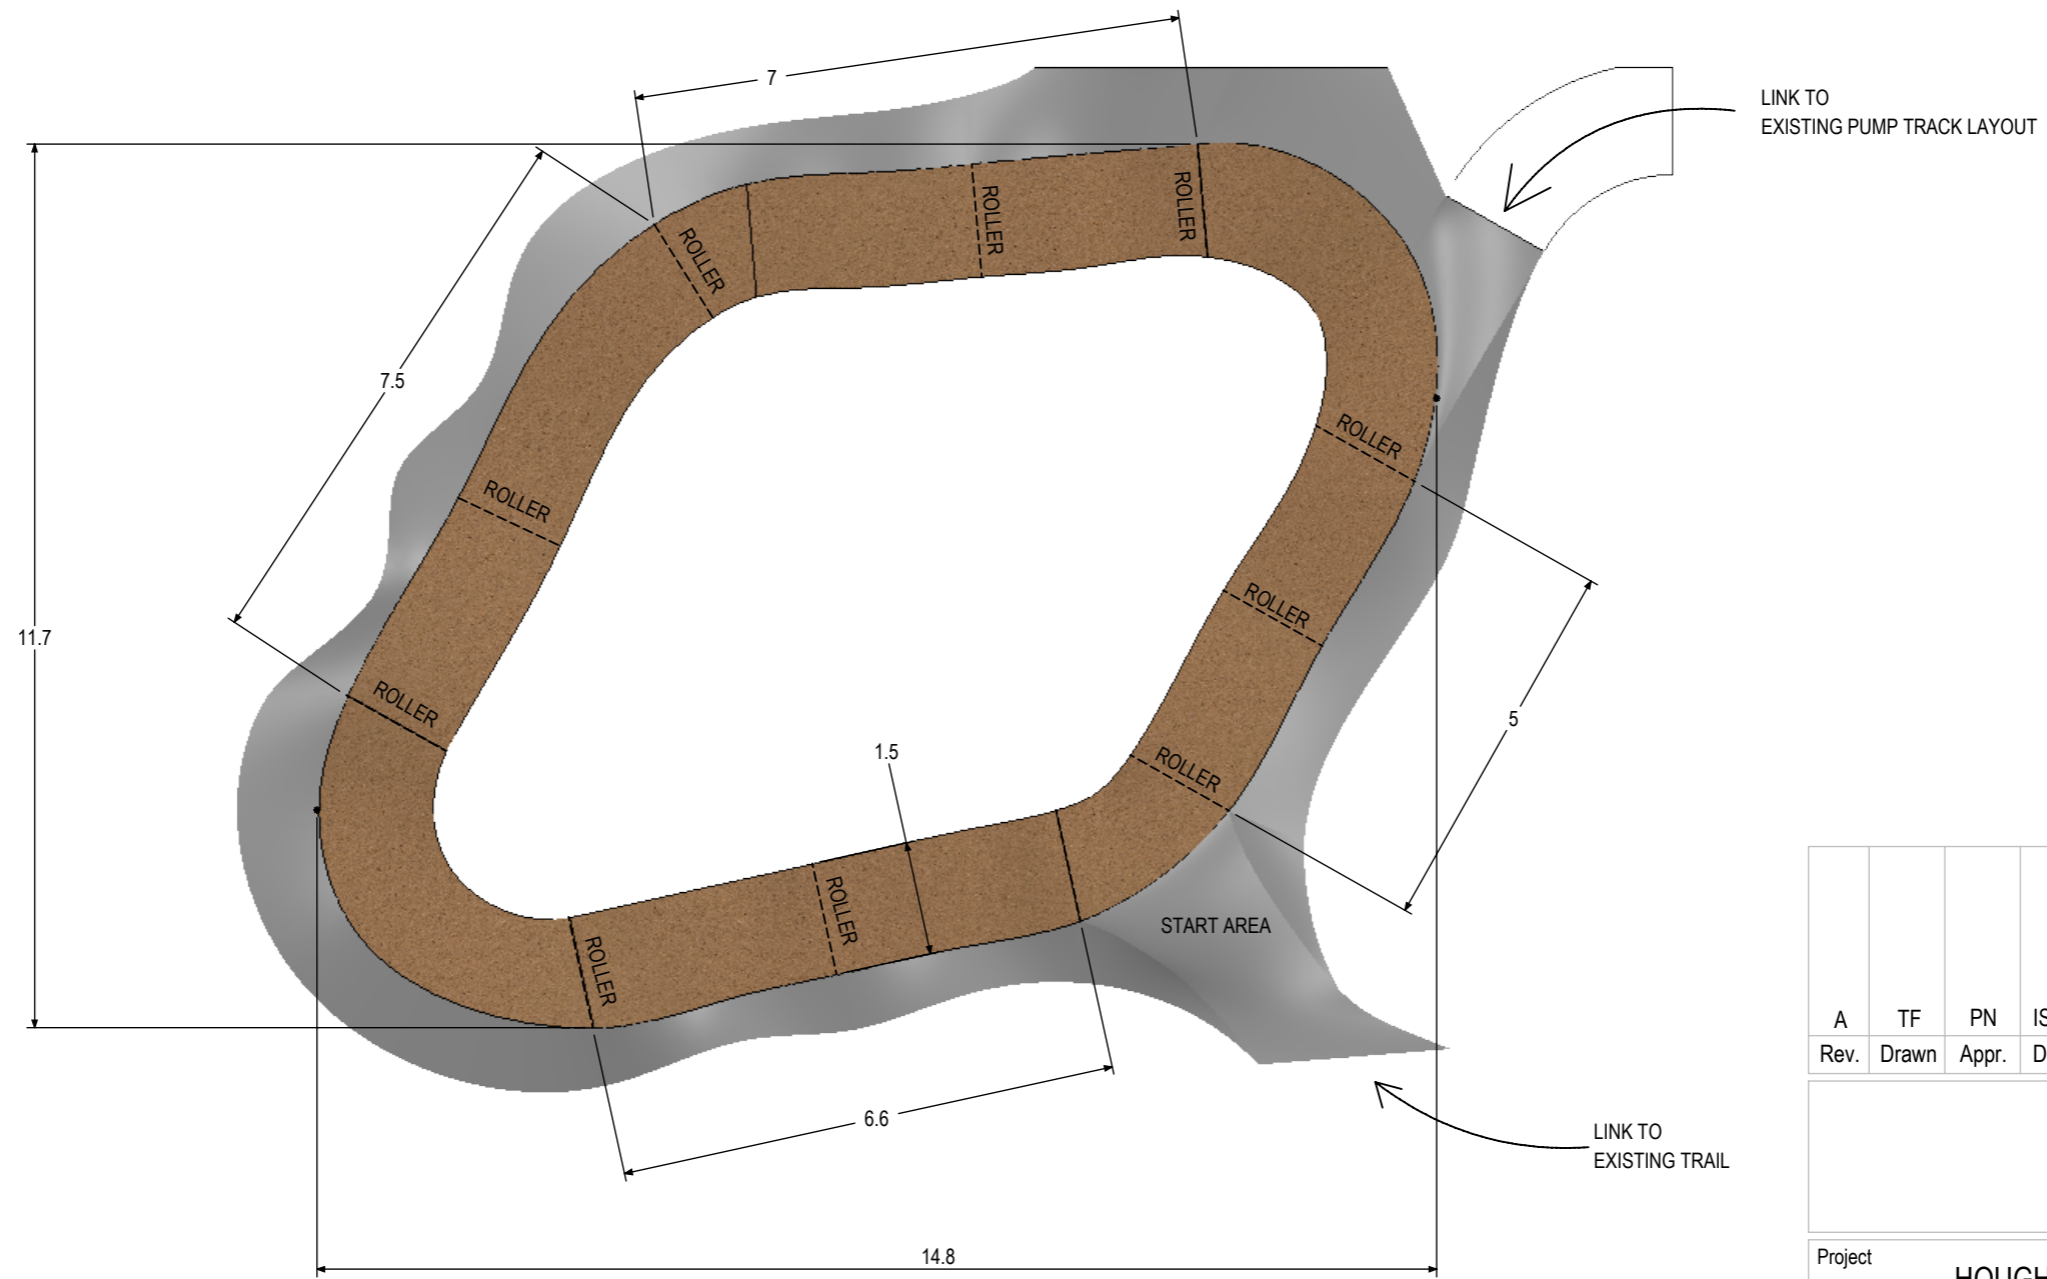


Rev.	A	Drawn	TF	Appr.	PN	Description	ISSUED FOR REVIEW	Date	19-5-21
Project									
HOUGHTON PARK, CARRAMAR									
Title									
DIRT JUMP AND PUMP TRACK UPGRADE NEW PUMP TRACK DESIGN									
Revision			Scale			Sheet size			
A			NTS			A3			
Drawing Number						210519-01			
DO NOT SCALE DRAWING								SHEET 1 OF 2	

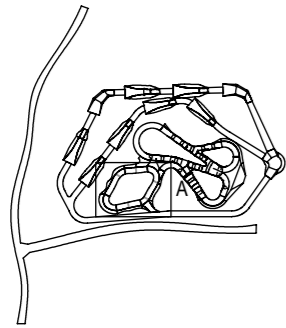

DETAIL A  
SCALE 1 : 100

Rev.	A	TF	PN	ISSUED FOR REVIEW	19-5-21
	Drawn		Appr.	Description	Date
Project <b>HOUGHTON PARK, CARRAMAR</b>					
Title <b>DIRT JUMP AND PUMP TRACK UPGRADE NEW PUMP TRACK DESIGN DETAIL VIEW</b>					
Revision <b>A</b>		Scale <b>NTS</b>		Sheet size <b>A3</b>	
Drawing Number <b>160311-09</b>					
DO NOT SCALE DRAWING				SHEET 2 OF 2	