
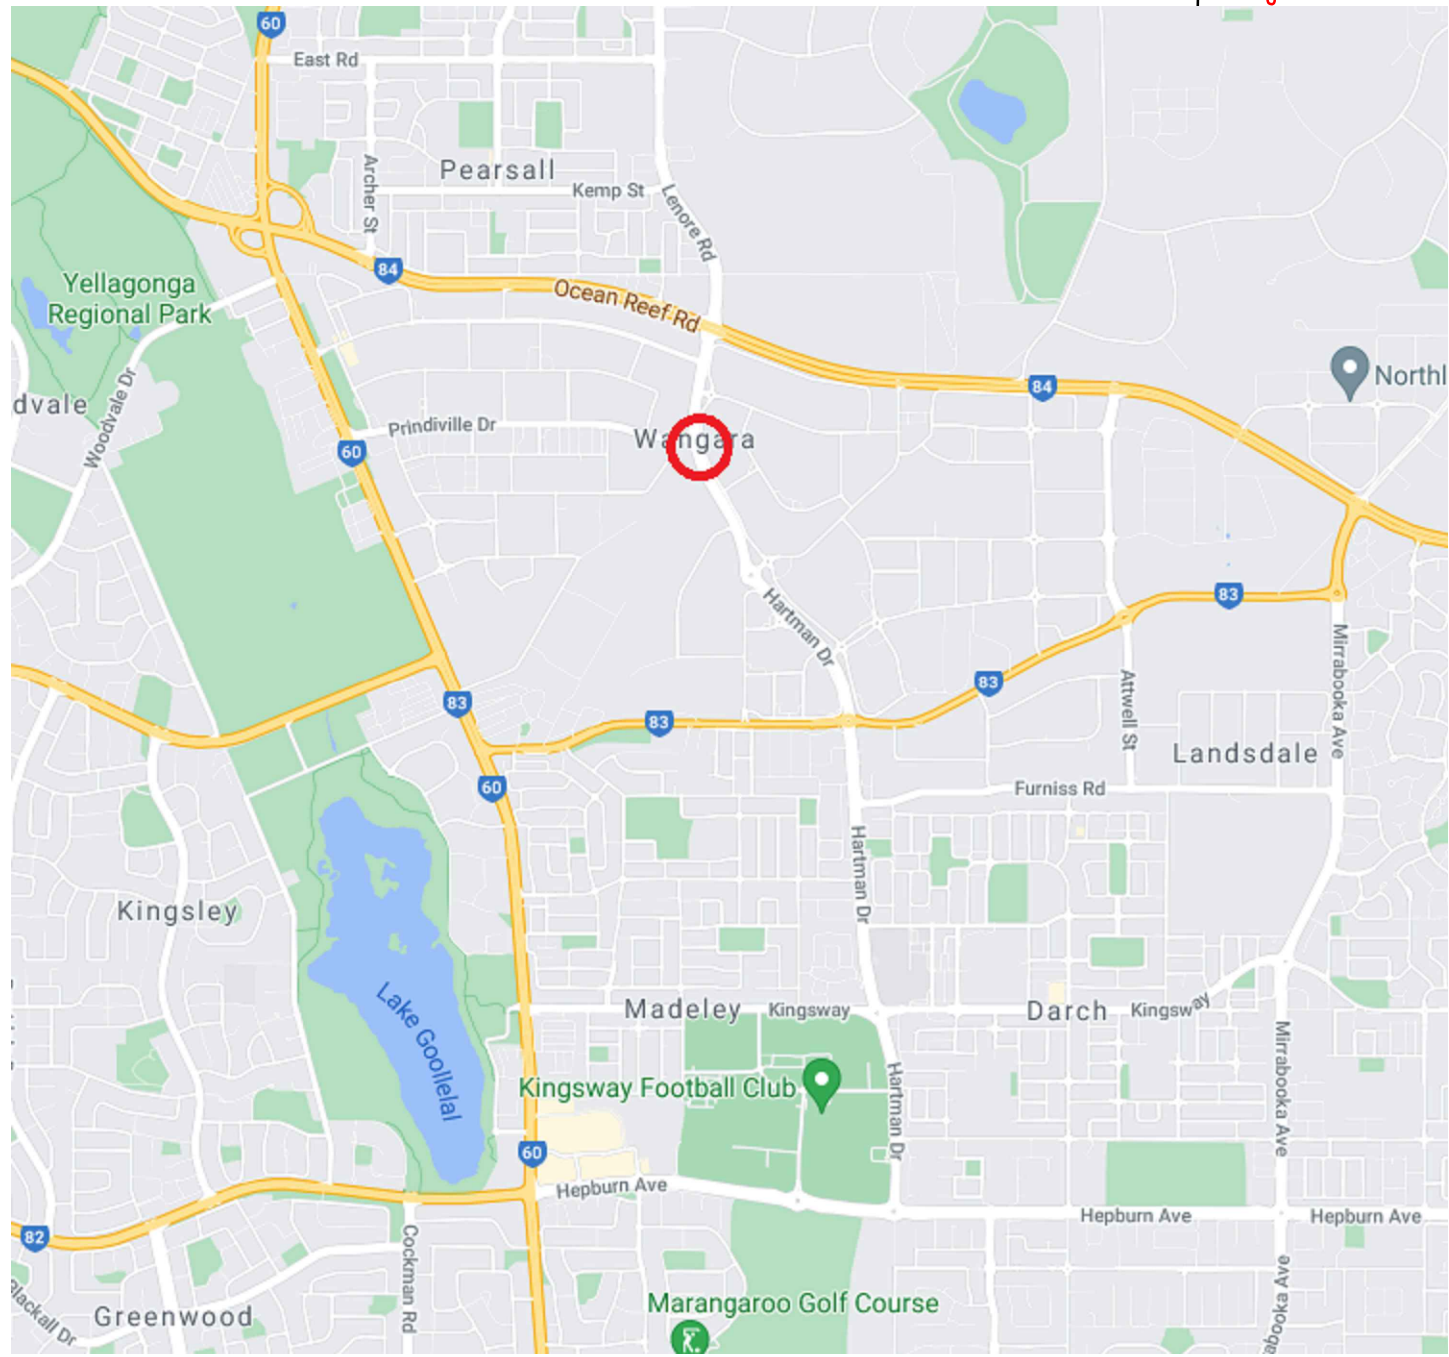


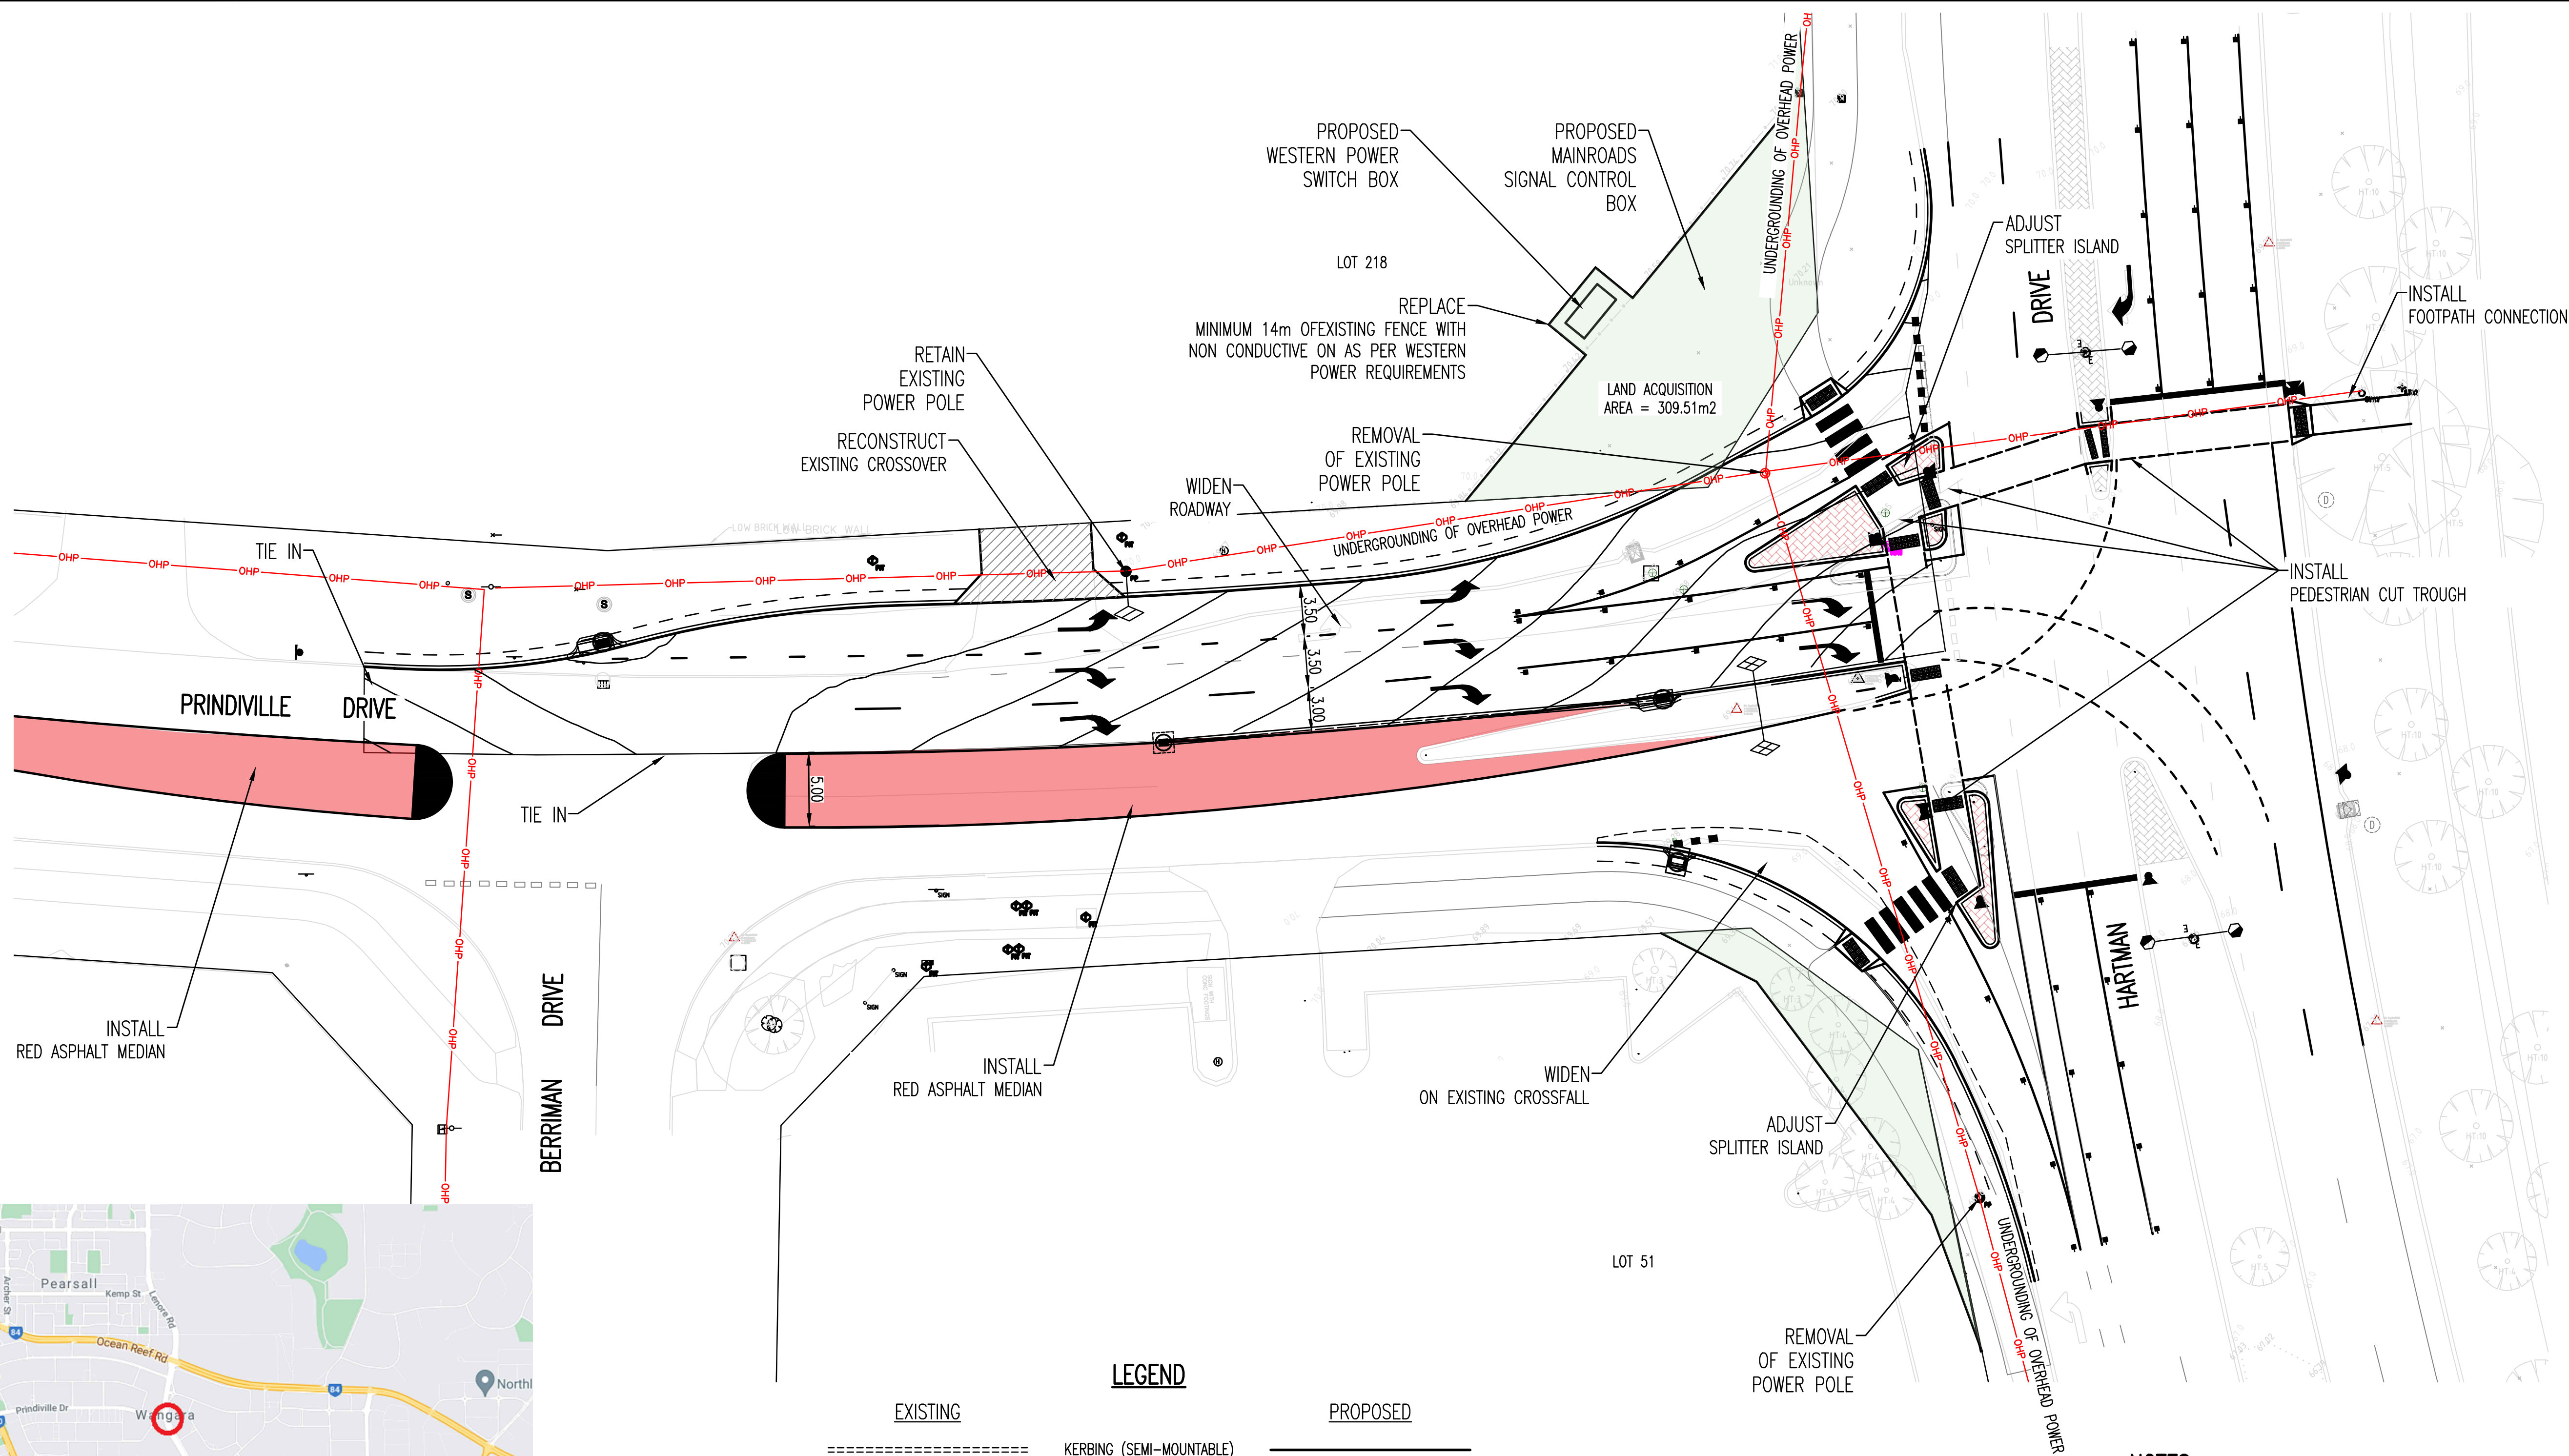

LOCALITY
N.T.S.

LEGEND

EXISTING

===== KERBING (SEMI-MOUNTABLE)

===== KERB RAMP

MANHOLE/GULLY/FLOW/SEP/COMB

TREE TO BE REMOVED

TREE / SHRUB

SEWER MANHOLE

TELSTRA MANHOLE

WATER MANHOLE

160W LED

250W HPS

TACTILE PAVERS (WARNING)

PROPOSED

=====

=====

=====

=====

=====

=====

=====

=====

=====

=====

LEGEND

LIMESTONE VERGE

ROAD WIDENING/RECONSTRUCTION

RED ASPHALT MEDIAN

CROSSOVER RECONSTRUCTION

BRICK PAVING 45° HERRINGBONE "FEDERATION RED" WITH "CHARCOAL" HEADERS

NEW ROAD RESERVE

PROPOSED

=====

=====

=====

=====

=====

=====

- NOTES:**
- CADASTRAL INFORMATION APPROXIMATE ONLY.
 - KERBING TO BE CONSTRUCTED IN ACCORDANCE WITH CITY OF WANNEROO DRG. No TS 05-1 AND TS 05-3.
 - ALL DISTURBANCES TO EXISTING VERGE RETICULATION AND TURFING TO BE REINSTATED.



CITY OF WANNEROO
ASSETS

HARTMAN DRIVE
AT PRINDVILLE DRIVE
INTERSECTION TREATMENT
WANGARA

CONSTRUCTION PLAN
SHEET 1 OF 1

DRAWING No. SHEET REVISION ORIGINAL DRG. SIZE

4023-5-0 A1

REVISION					REVISION					REVISION				
No.	BY	DATE	AUTH	No.	No.	BY	DATE	AUTH	No.	No.	BY	DATE	AUTH	No.
A	DRIFT COPY	2/2023												
O	ISSUED	4/2024												

SCALE: 1:250

DATE: AHD

GRID: MQA50

SURVEYED: SURVEY SURVEYOR 3/2023 K. RICHTER CIVIL DESIGNER

DESIGNED: K. RICHTER CIVIL DESIGNER 4/2024

COORDINATOR DESIGN

DRAWN: K. RICHTER CIVIL DESIGNER 4/2024

CHECKED: MANAGER INFRASTRUCTURE CAPITAL WORKS

APPROVED: DIRECTOR ASSETS

AUTHORISED: MANAGER ASSET MAINTENANCE

FINANCE CODE: PR-4225

PMO No.: 19105

DRAWING SET REF: 24/135485

PMO CONTAINER No.: 37924